



DMC WALL PANEL SERIES - STEEL STUDS w/GYP BOARD

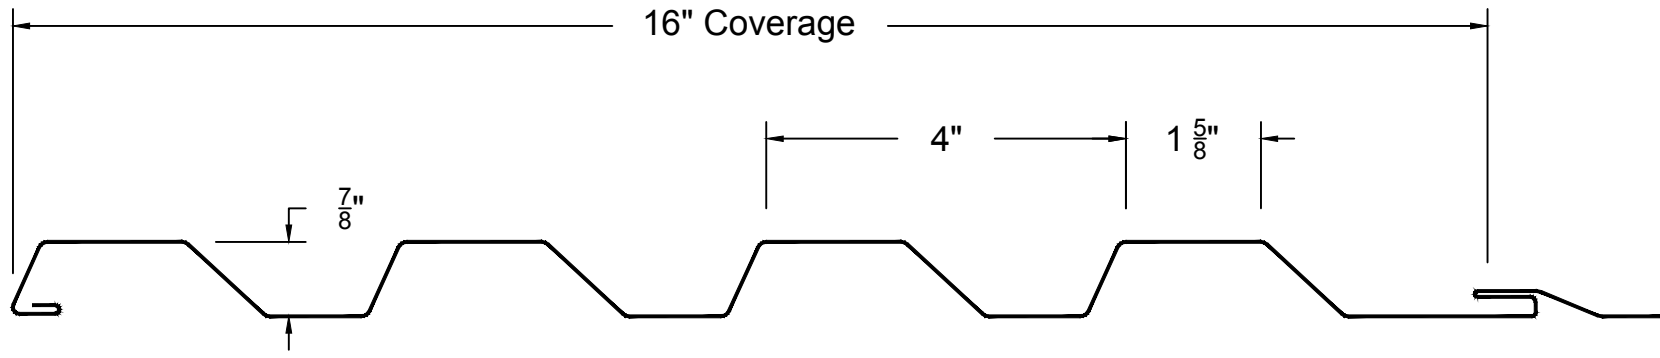

PANEL PROFILE

BLANK WIDTH = 2'-0 $\frac{3}{16}$ "

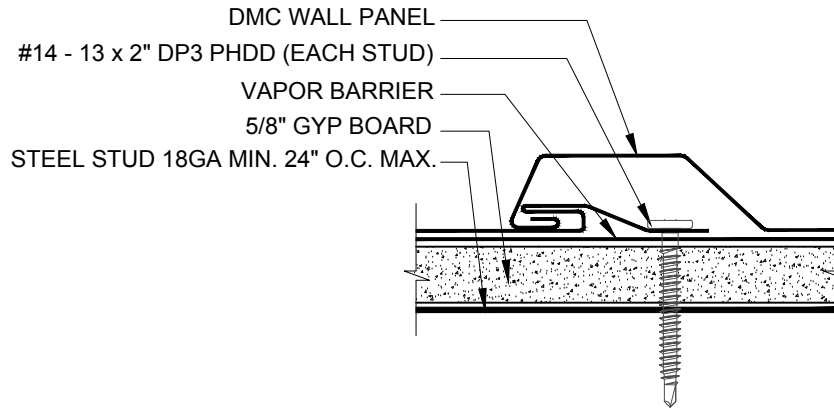

PANEL INSTALLATION

X-16 PROFILE & INSTALLATION

SCALE: 6" = 1'-0"
EFFECTIVE DATE: 4-1-18

