



DMC WALL PANEL SERIES - STEEL STUDS w/GYP BOARD

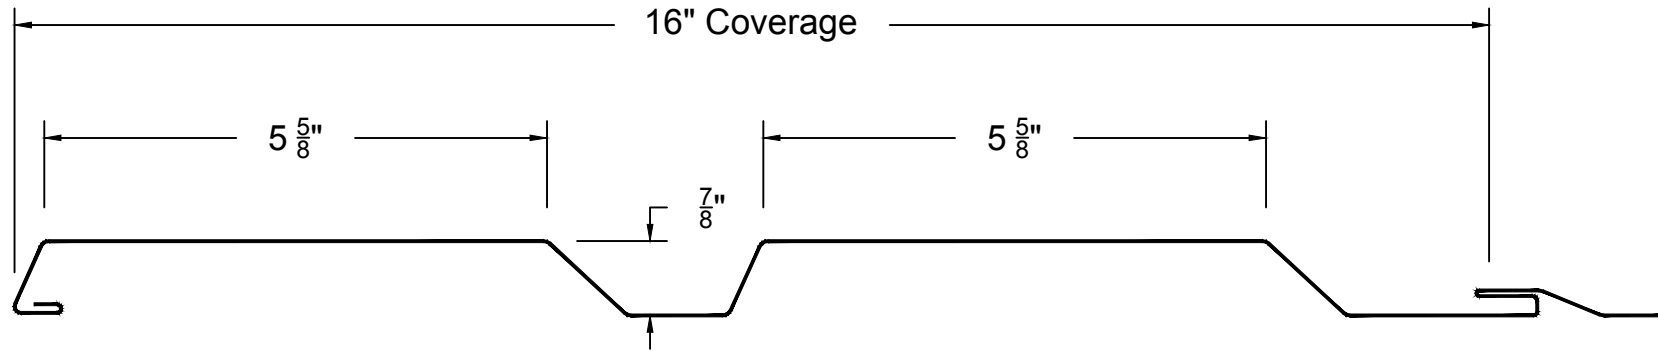

PANEL PROFILE

BLANK WIDTH = 1'-10 1/2"

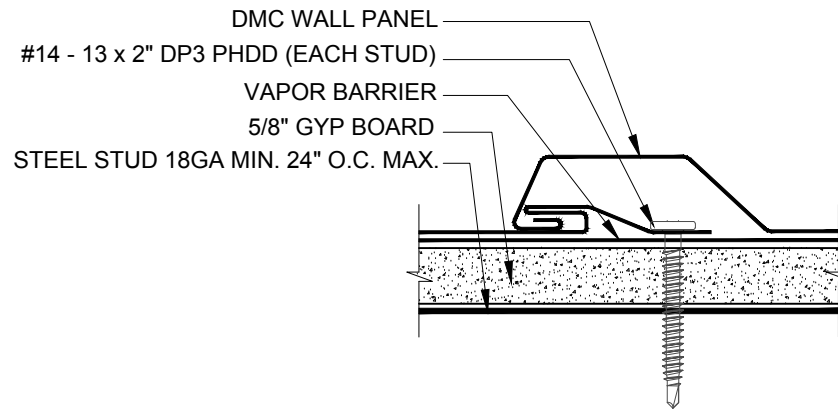

PANEL INSTALLATION

XAB-16 PROFILE & INSTALLATION

SCALE: 6" = 1'-0"
EFFECTIVE DATE: 04-1-18