



# DMC WALL PANEL SERIES - STEEL STUDS w/GYP BOARD

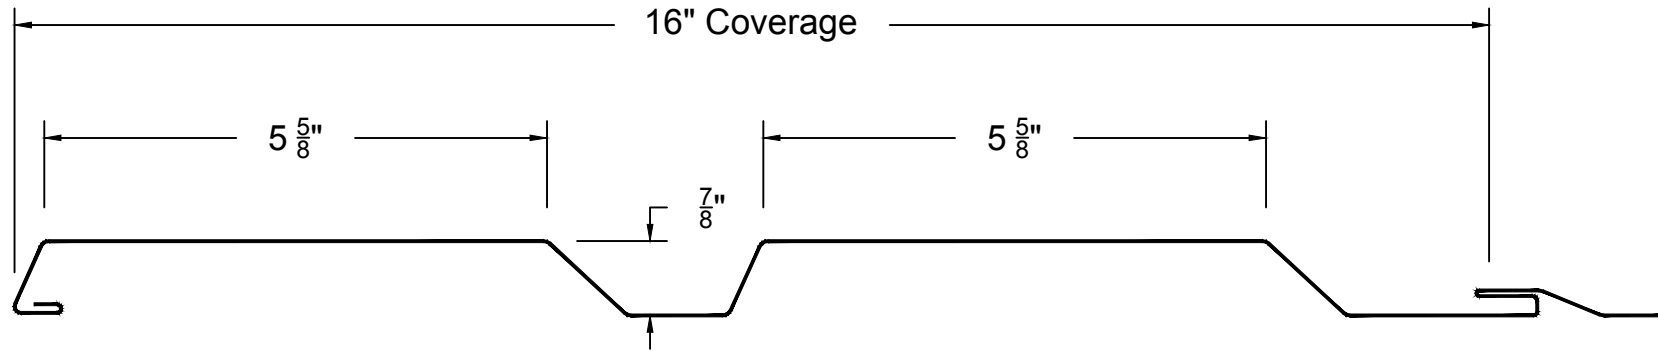

## PANEL PROFILE

BLANK WIDTH = 1'-10 1/2"

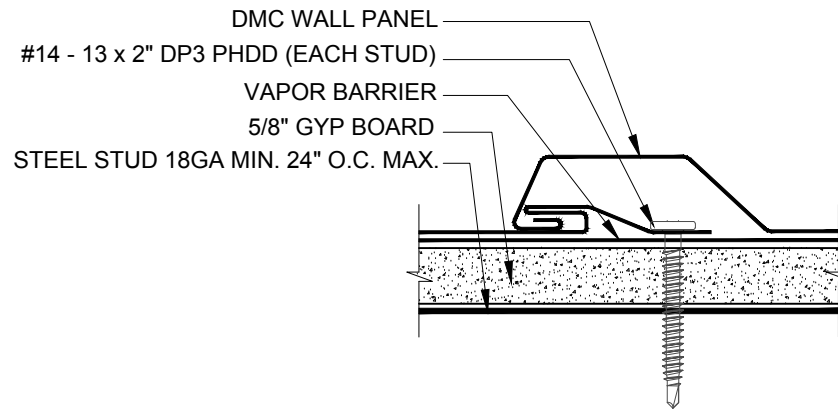

## PANEL INSTALLATION

# XAB-16 PROFILE & INSTALLATION

SCALE: 6" = 1'-0"  
EFFECTIVE DATE: 04-1-18

