



# DMC WALL PANEL SERIES - STEEL STUDS w/GYP BOARD

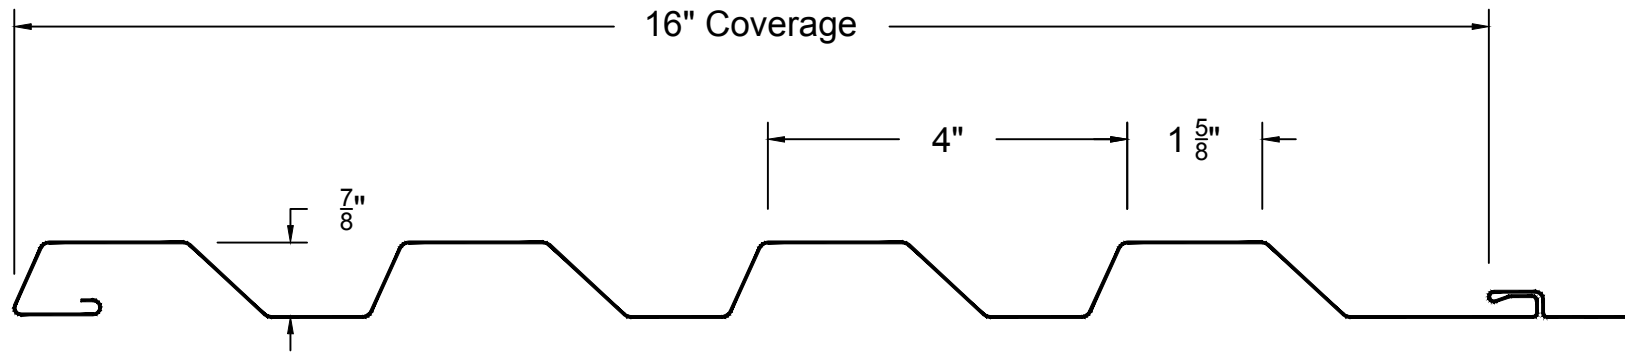

## PANEL PROFILE

BLANK WIDTH = 2'-0 3/16"

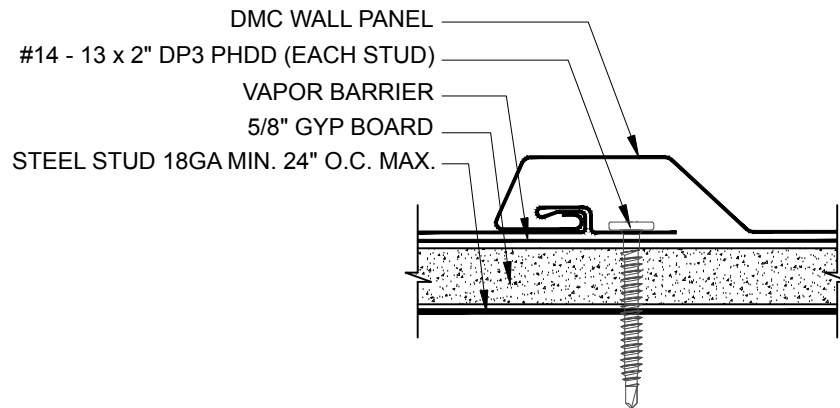

## PANEL INSTALLATION

# DMC 164 PROFILE & INSTALLATION

SCALE: 6" = 1'-0"  
EFFECTIVE DATE: 07-1-17