


DMC 150SL - PLYWOOD

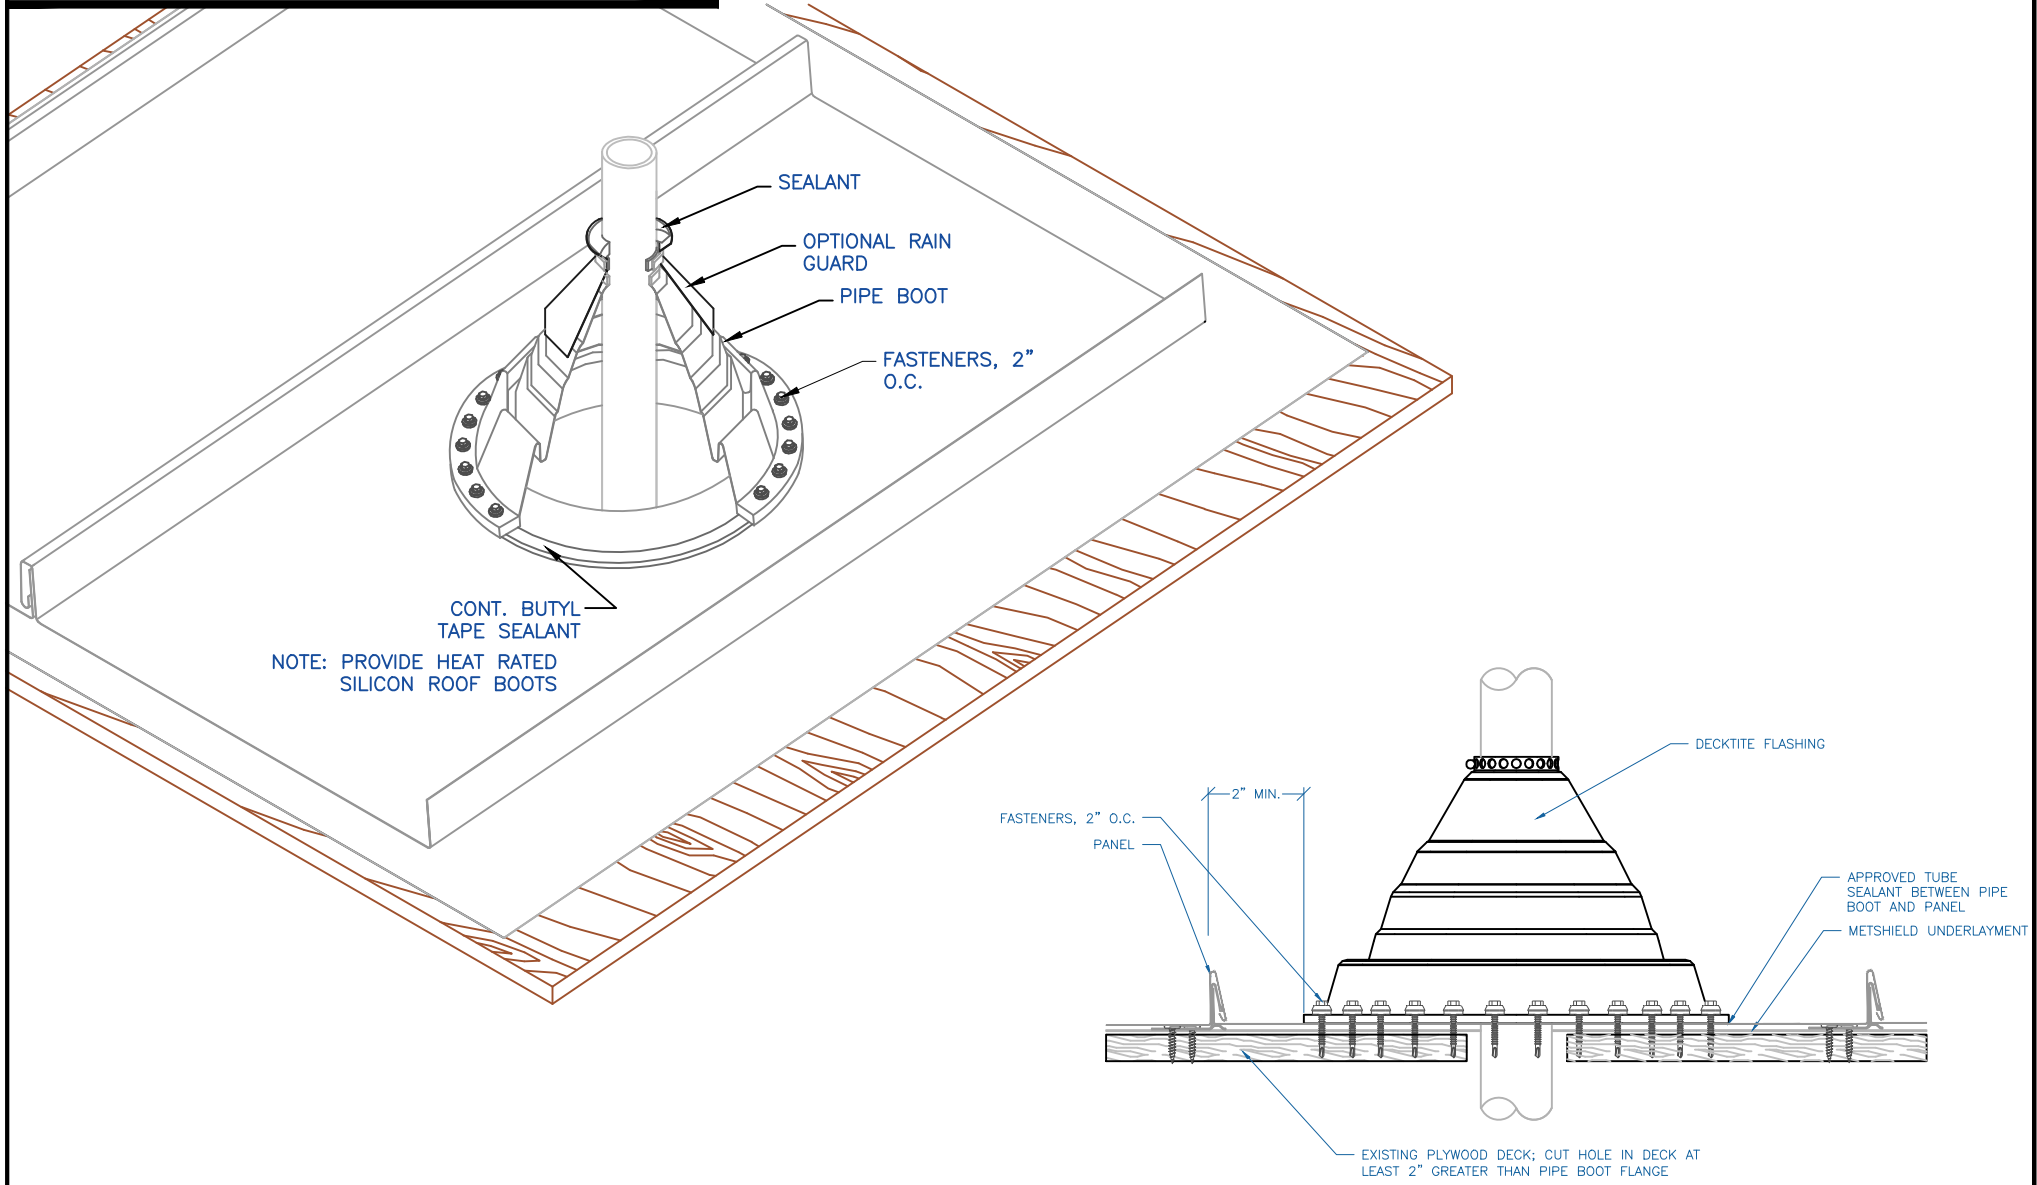

EFFECTIVE DATE: 02-15-2013
SUBJECT TO CHANGE WITHOUT NOTICE

PIPE FLASHING DETAIL

SCALE: NTS

