
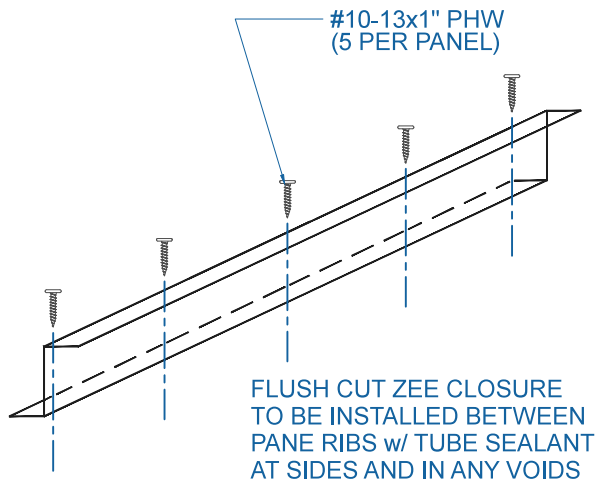
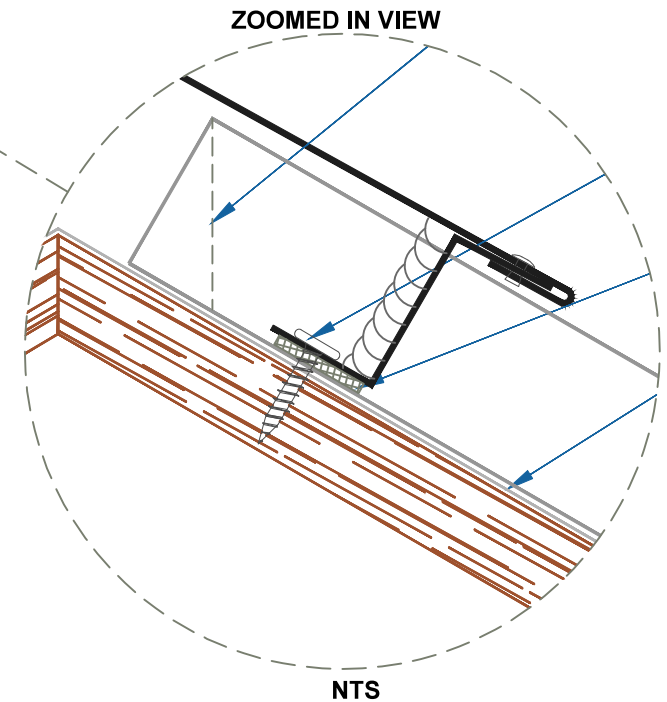


DMC 150SS - PLYWOOD

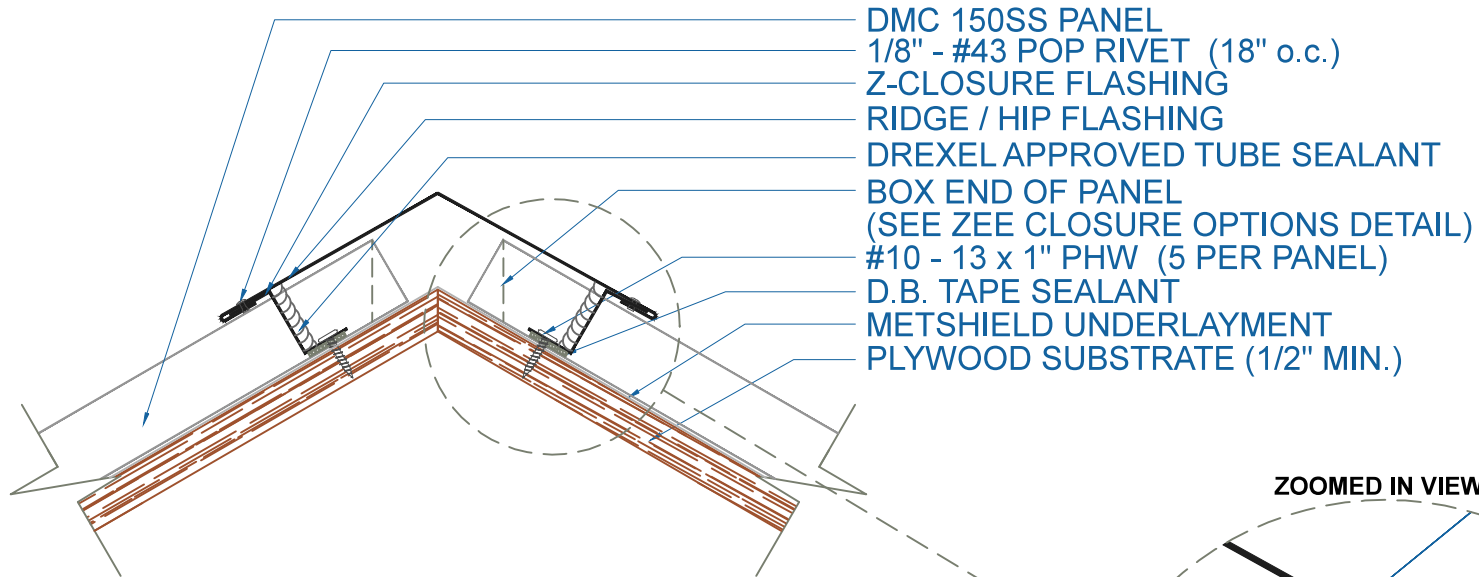

EFFECTIVE DATE: 01-04-13
SUBJECT TO CHANGE WITHOUT NOTICE

RIDGE / HIP

SCALE: 3" = 1'-0"

DrexelMetals
Roofing Systems + Custom Fabrication

