


DMC 175S - METAL DECK

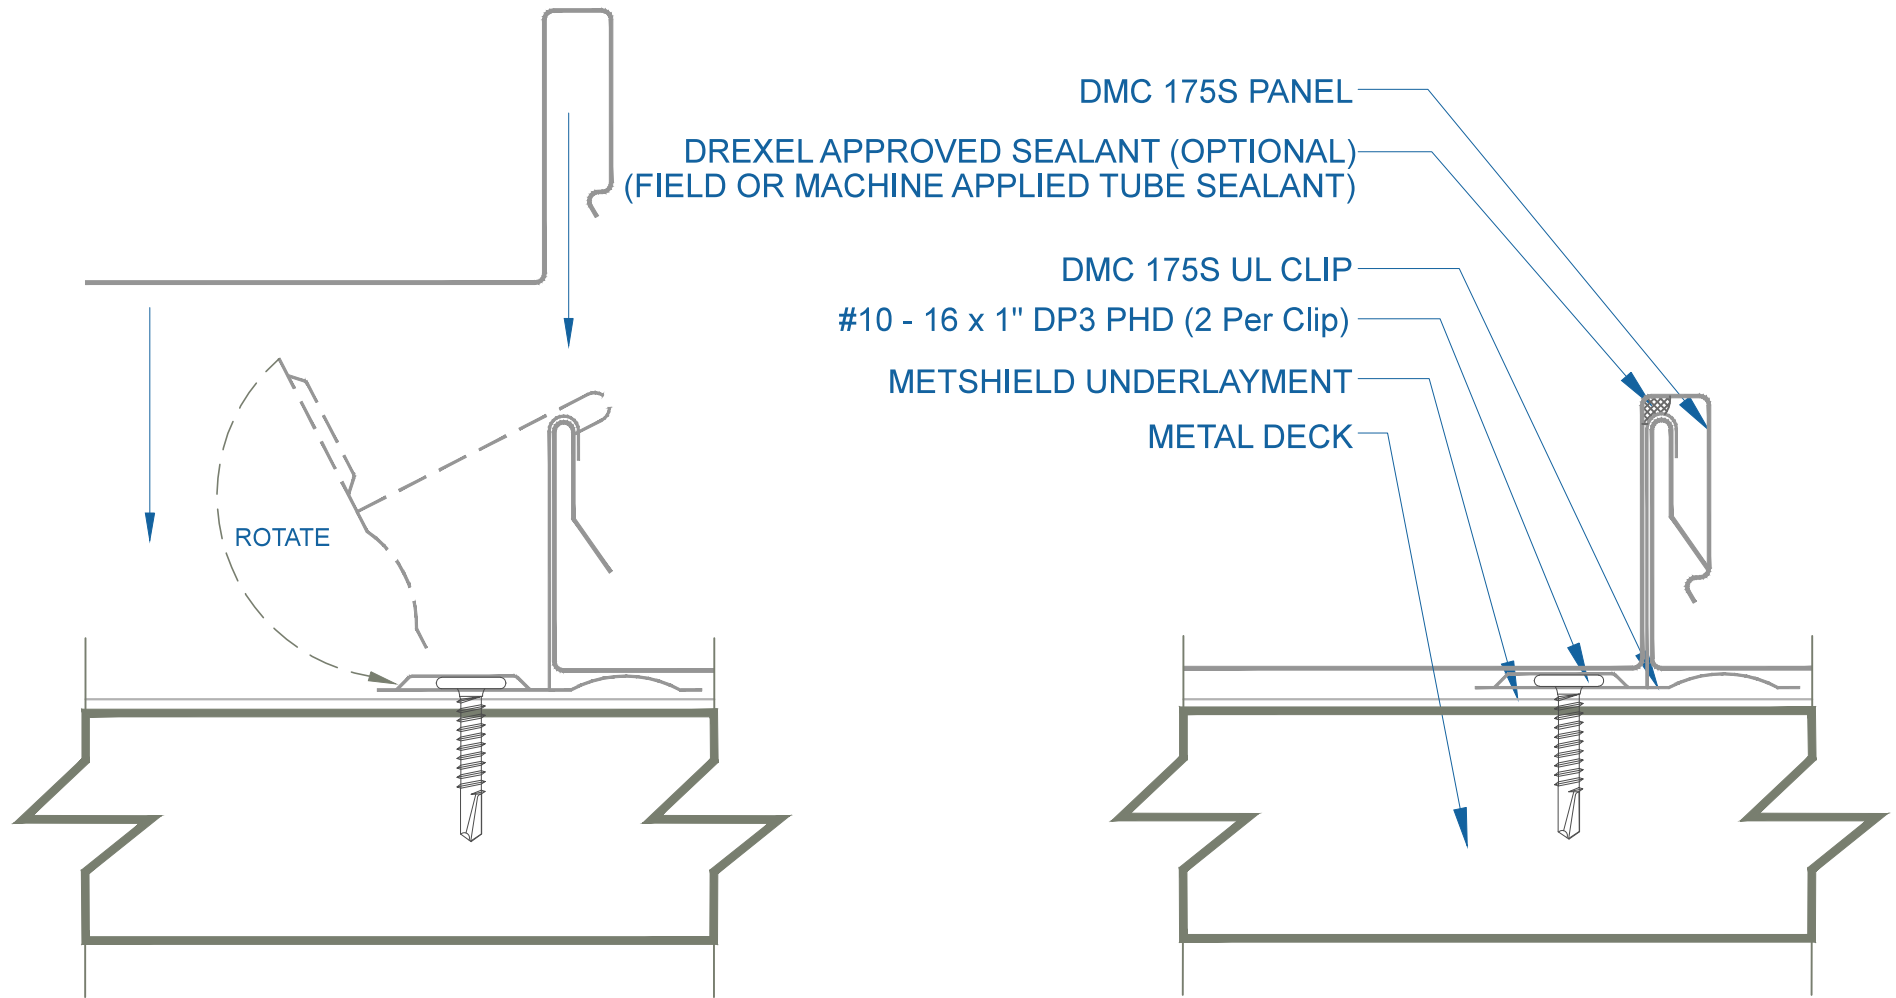

EFFECTIVE DATE: 06-21-2013
SUBJECT TO CHANGE WITHOUT NOTICE

PANEL INSTALLATION

SCALE: NTS

