


ECONO-COPING LT PRINT APPROVAL

ANSI/SPRI ES-1 CERTIFIED -

16" - .040" Aluminum = 240 psf, 24GA Steel = 180 psf

24" - .040" Aluminum = 110 psf, 24GA Steel = 130 psf

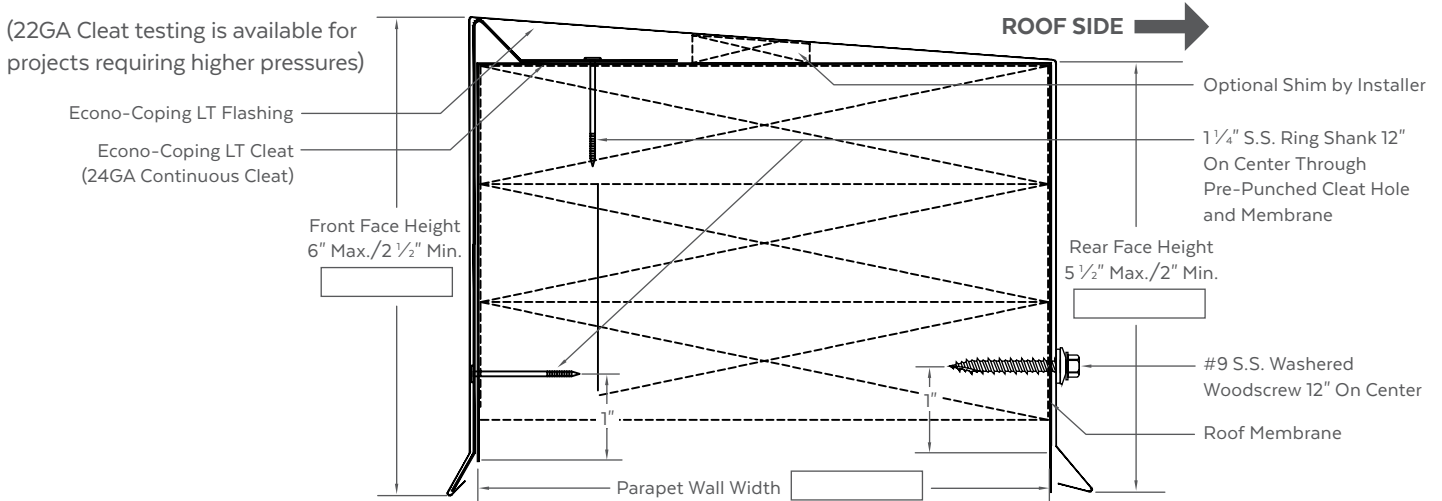

MATERIAL

24GA	.040" AL
22GA	.050" AL
Other:	.063" AL

Finish: _____

Color: _____

QUANTITIES

Lineal Feet (10'-0" Lengths): _____

Outside Miters*: _____ Optional Welded (Surcharge Applies)

Inside Miters*: _____ Optional Welded (Surcharge Applies)

Right End Caps*: _____ Optional Welded (Surcharge Applies)

Left End Caps*: _____ Optional Welded (Surcharge Applies)

Splice Plate Tape Sealant:* _____ Optional Welded (Surcharge Applies)

* Standard riveted

PROJECT DETAILS

Project: _____

Architect: _____

Roofing Contractor: _____

Representative: _____

PRINT APPROVAL

Architect and/or Contractor shall verify all dimensions, sizes, and quantities, All products to be installed in strict accordance with Drexel's printed instructions.

Effective Date: _____

Drawn By: _____

Approved By: _____