


DMC 100NS - SOLID SUBSTRATE

DMC 100NS PANEL
#10 - 13 x 1" PHW (10.5"o.c.)
METSHIELD UNDERLAYMENT
1/2" PLYWOOD MIN.

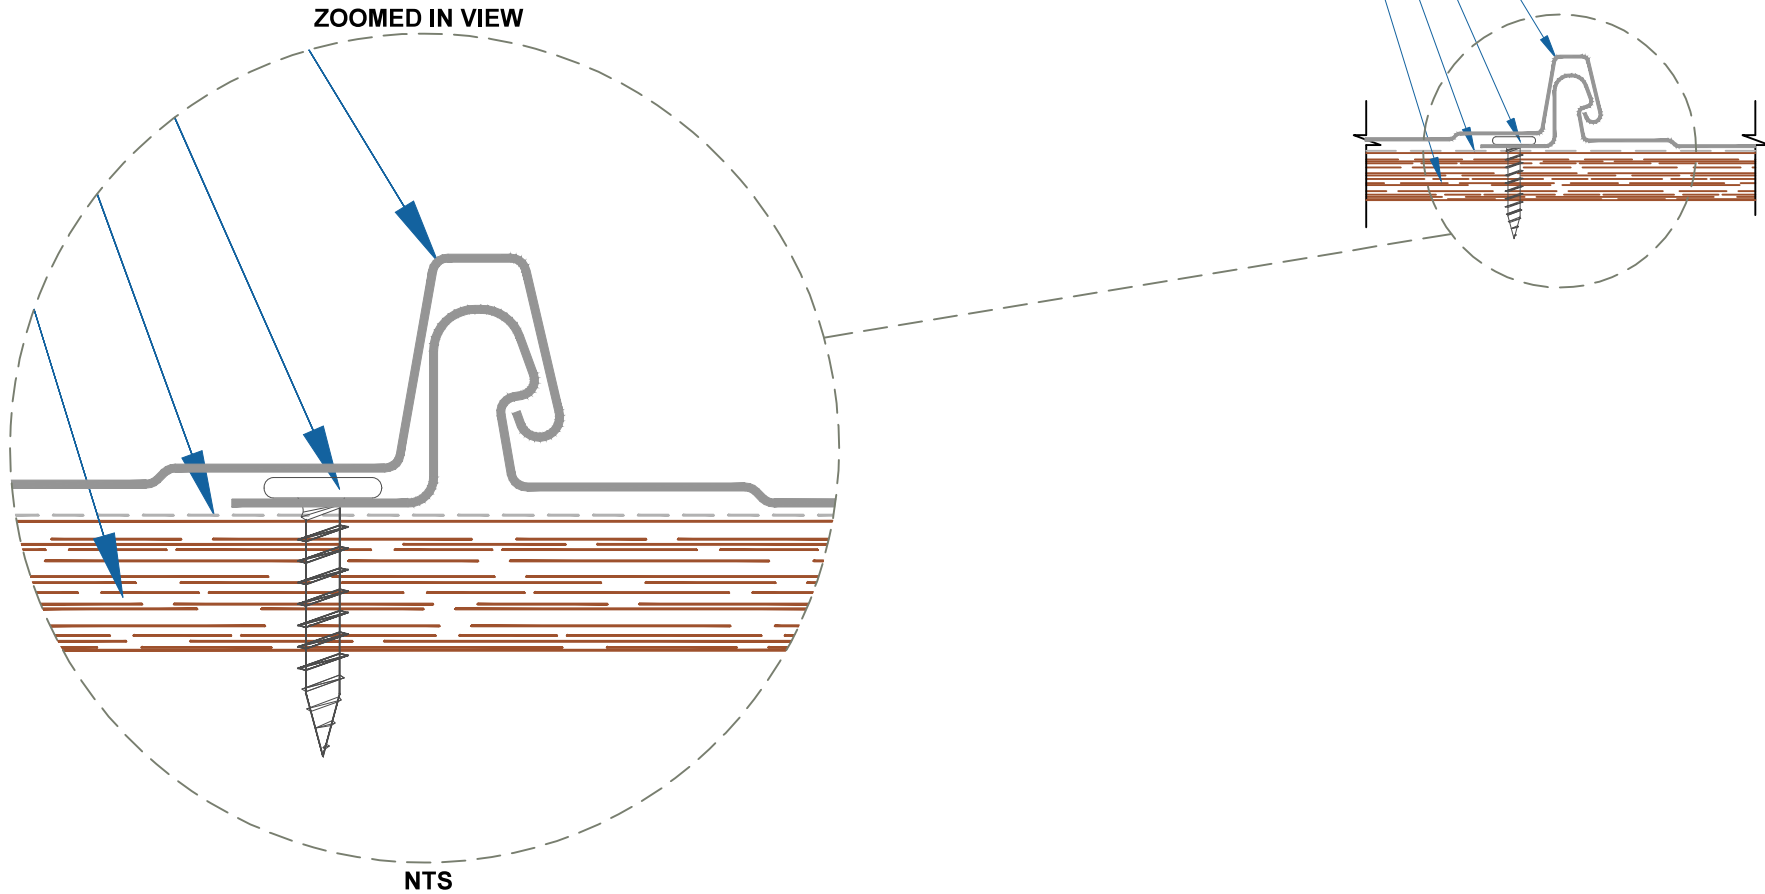

INSTALLATION DETAIL

SCALE: 6" = 1'-0"