


# DMC 100NS - PLYWOOD

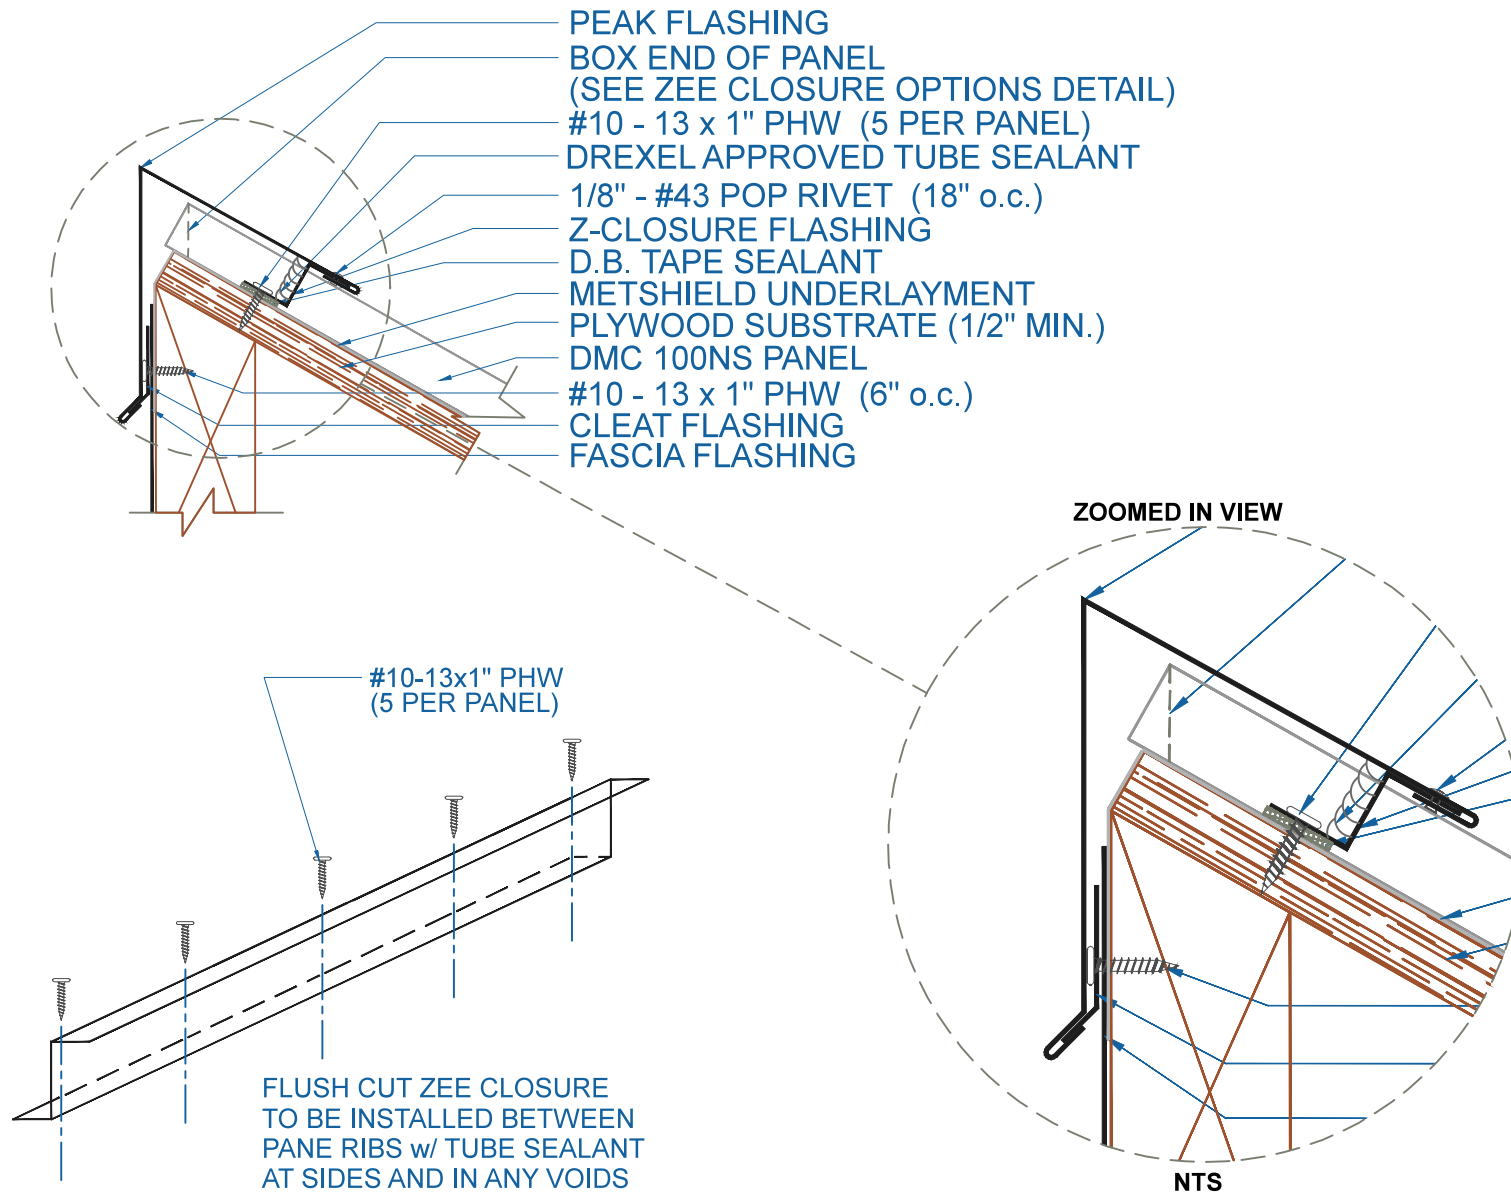

EFFECTIVE DATE: 02-15-2013  
 SUBJECT TO CHANGE WITHOUT NOTICE

**PEAK**  
 SCALE: 3" = 1'-0"

**DrexelMetals**  
 Roofing Systems + Custom Fabrication

