


DMC 150SS - PLYWOOD

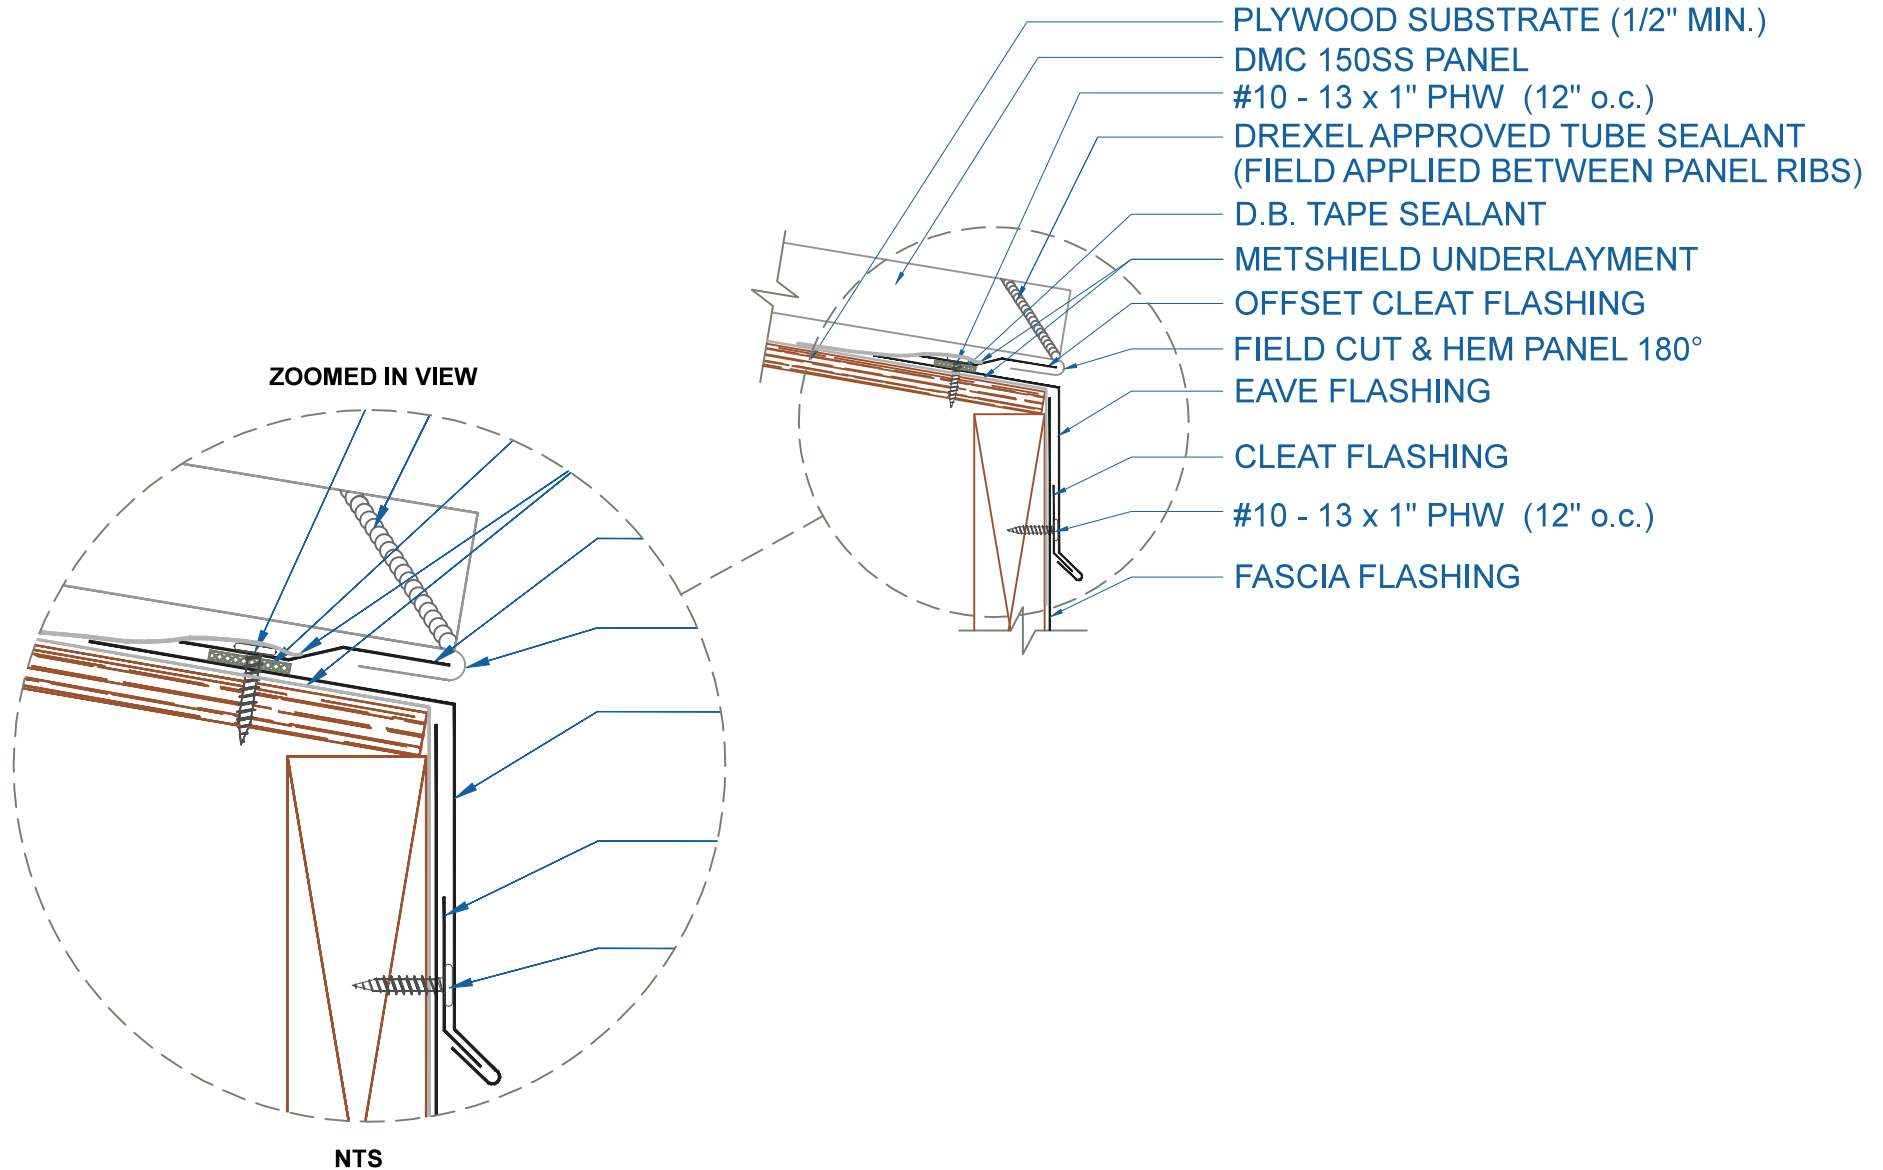

EFFECTIVE DATE: 01-04-15
SUBJECT TO CHANGE WITHOUT NOTICE

EAVE w/CLEAT

SCALE: 3" = 1'-0"

Drexel Metals
Roofing Systems + Custom Fabrication

