
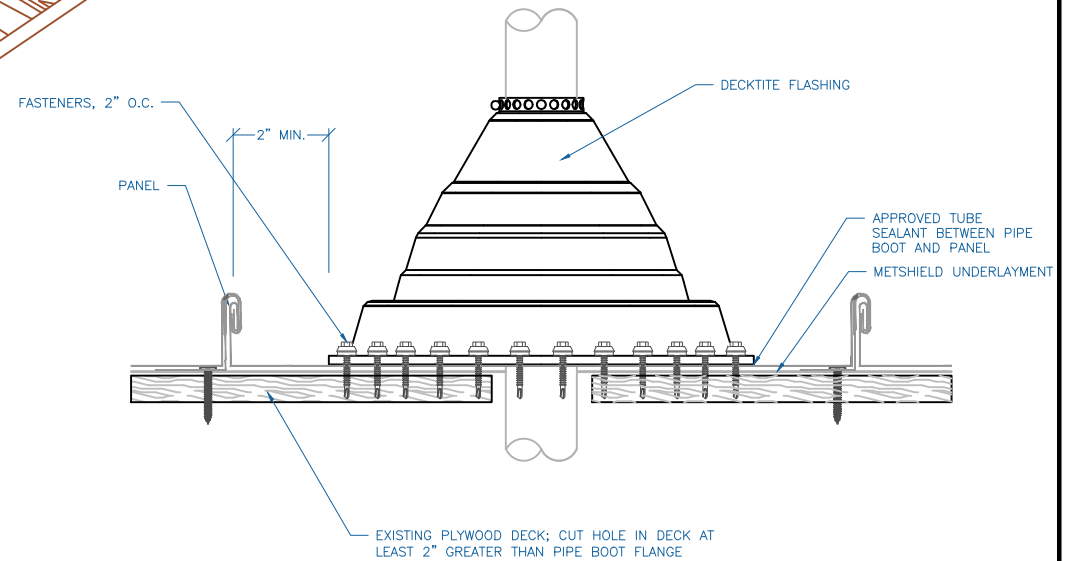


DMC 150SS - PLYWOOD

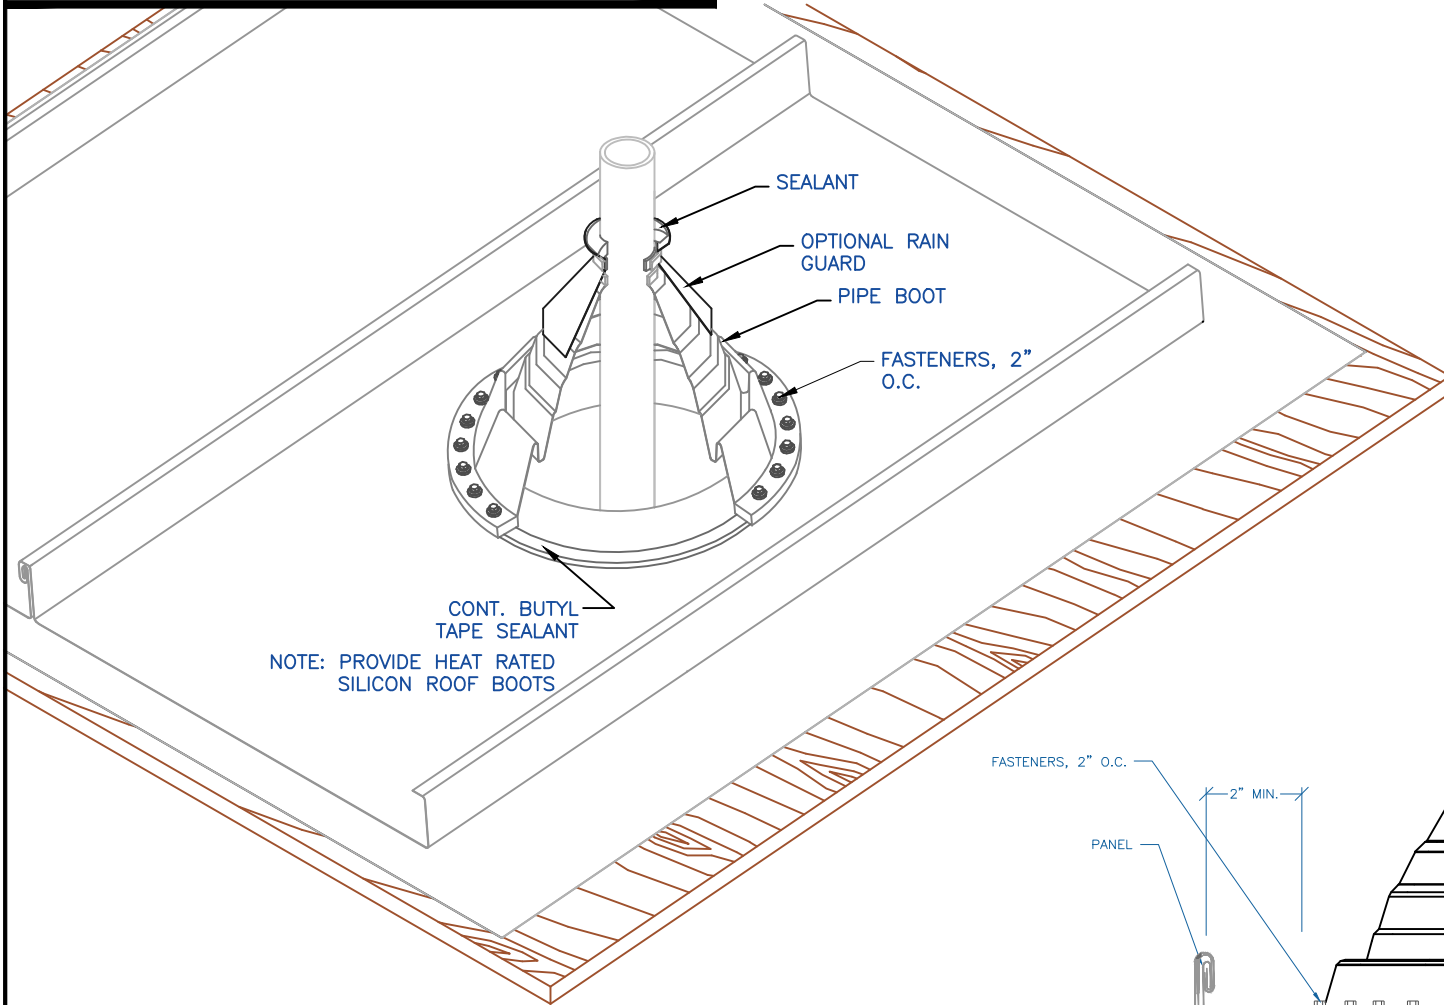

EFFECTIVE DATE: 01-18-2013
SUBJECT TO CHANGE WITHOUT NOTICE

PIPE FLASHING DETAIL

SCALE: NTS

DrexelMetals
Roofing Systems + Custom Fabrication

