


DMC 100NS - PLYWOOD

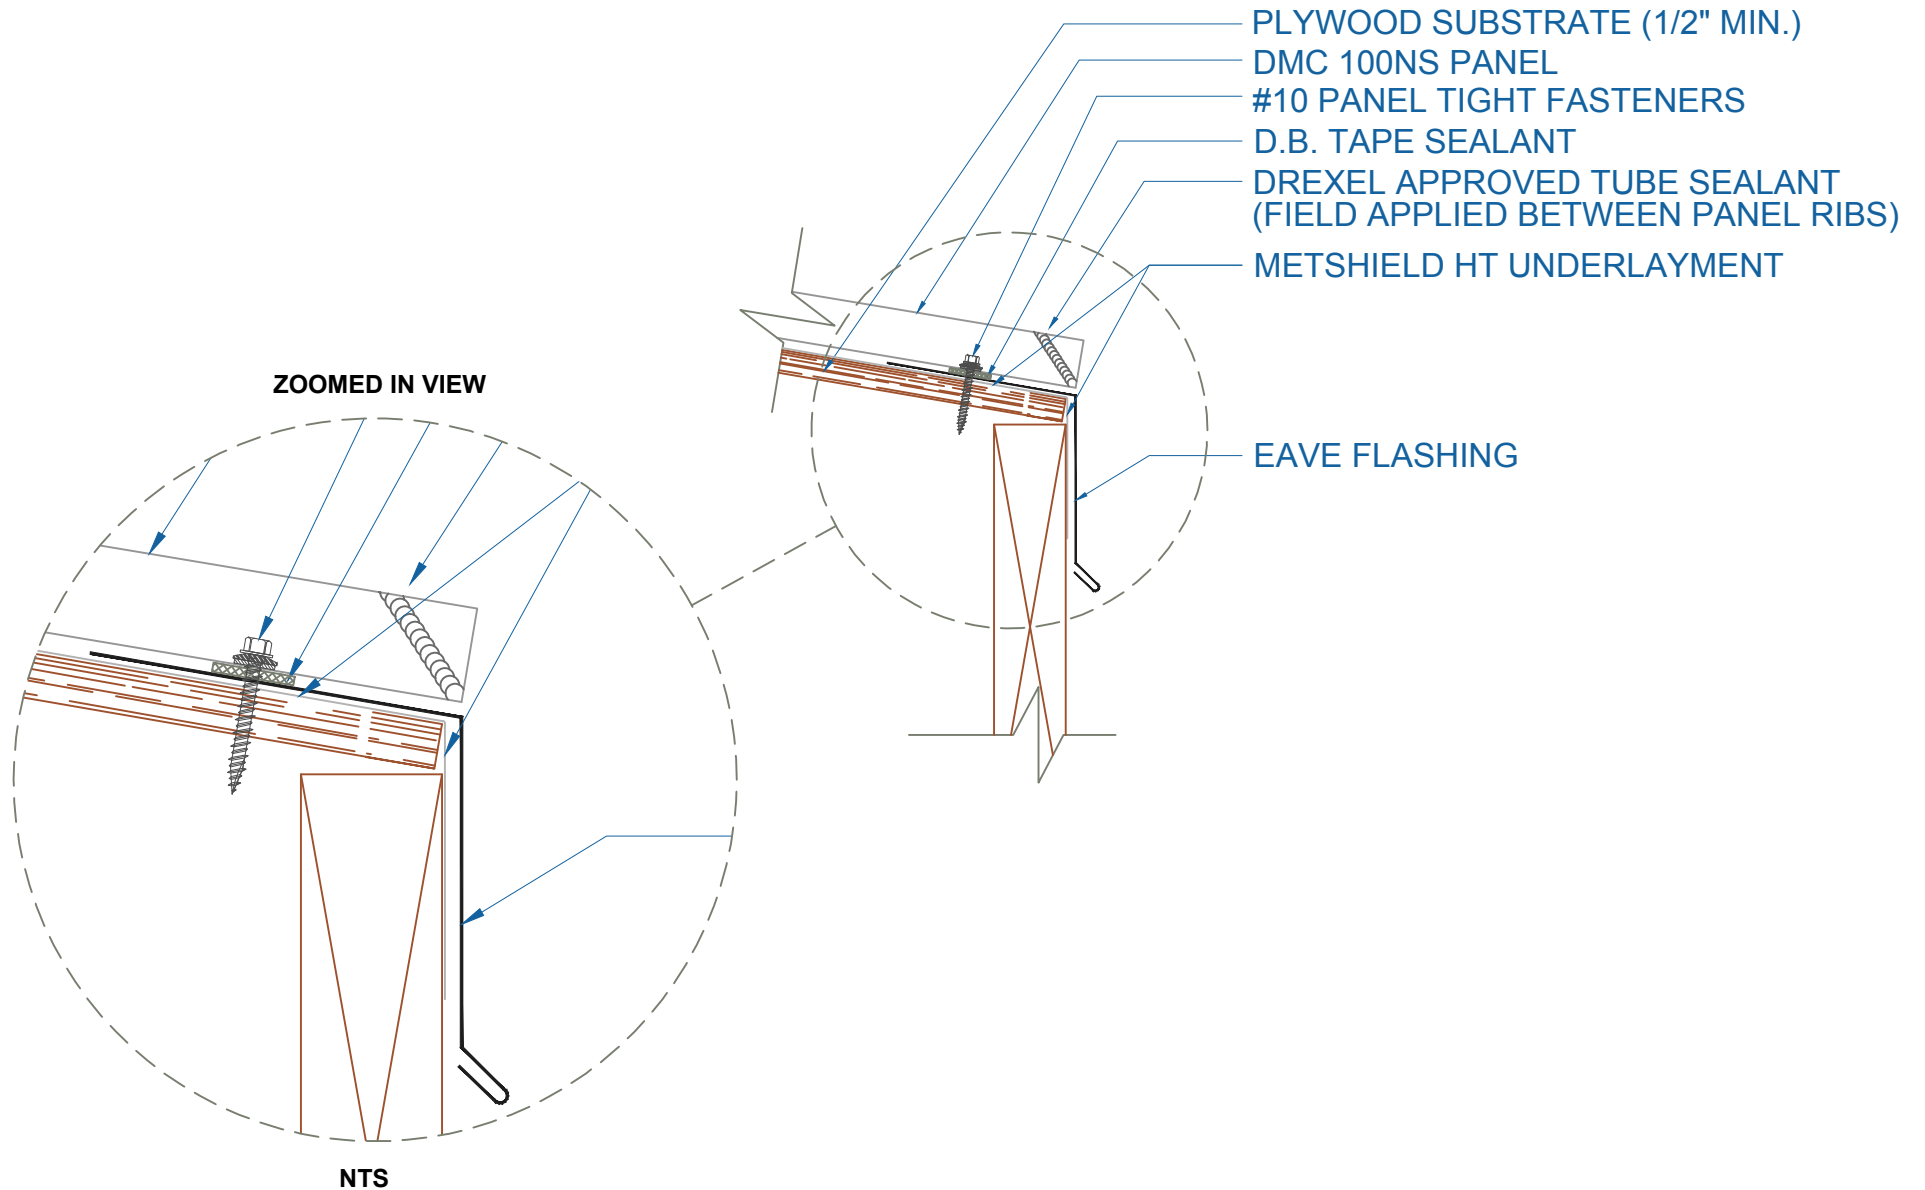

EFFECTIVE DATE: 10-20-20
SUBJECT TO CHANGE WITHOUT NOTICE

DIRECT FASTENED EAVE

SCALE: 3" = 1'-0"