


DMC 175S - PLYWOOD

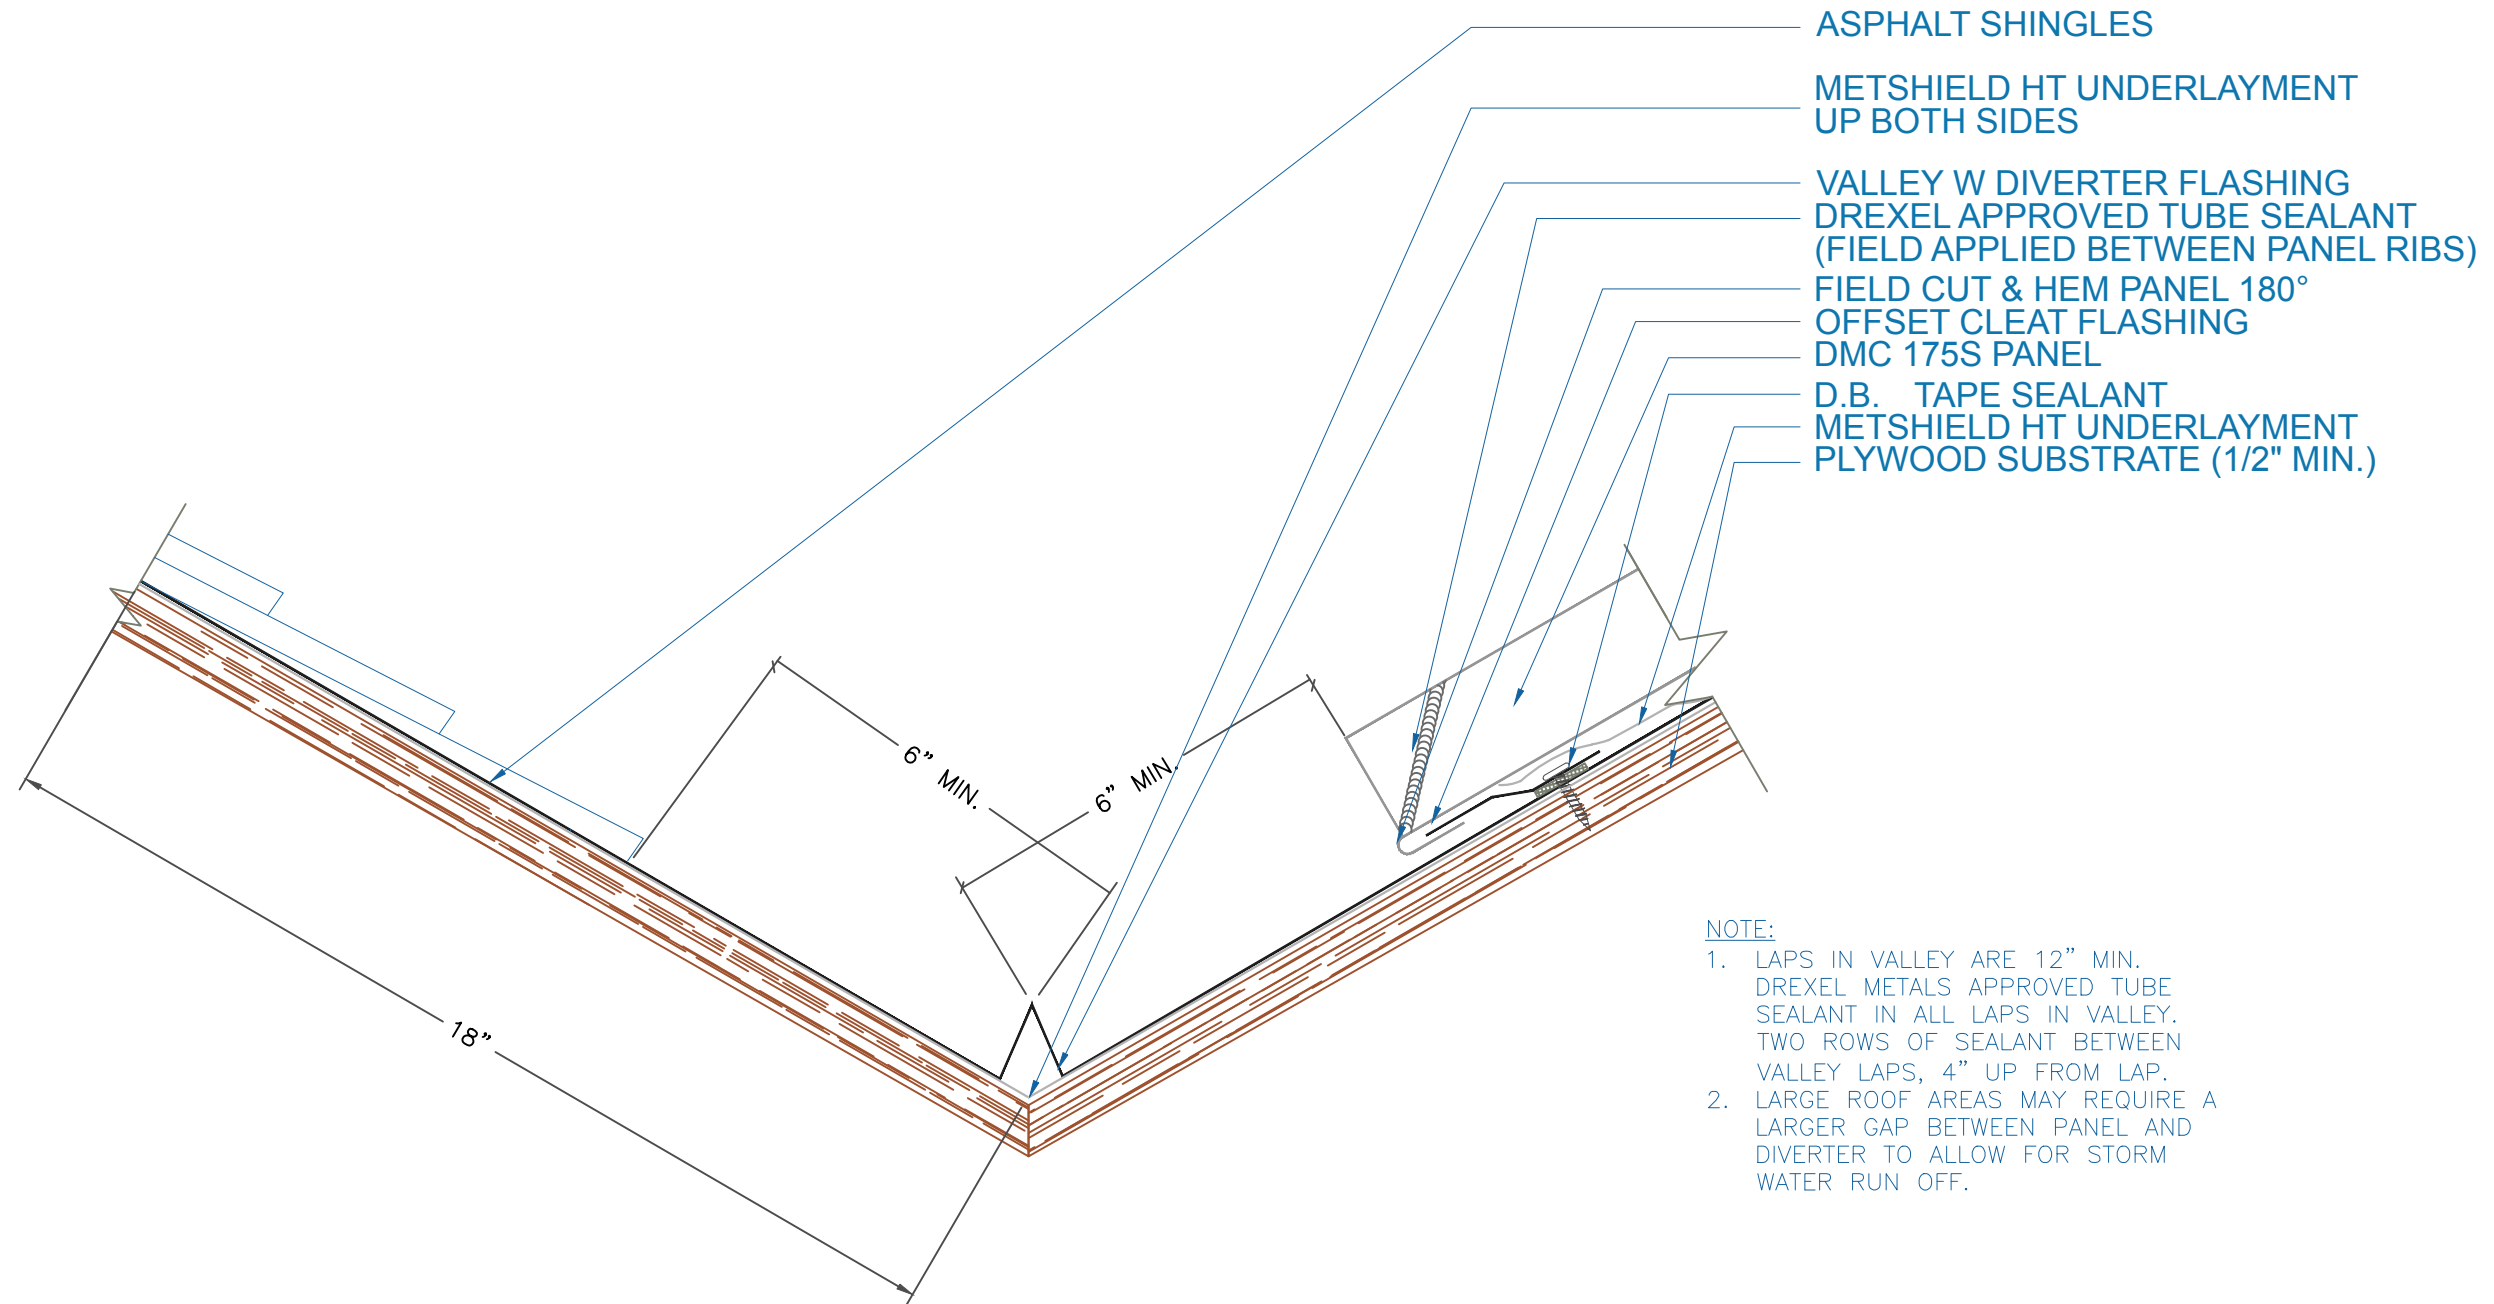

- NOTE:**
- LAPS IN VALLEY ARE 12" MIN. DREXEL METALS APPROVED TUBE SEALANT IN ALL LAPS IN VALLEY. TWO ROWS OF SEALANT BETWEEN VALLEY LAPS, 4" UP FROM LAP.
 - LARGE ROOF AREAS MAY REQUIRE A LARGER GAP BETWEEN PANEL AND DIVERTER TO ALLOW FOR STORM WATER RUN OFF.

SHINGLE & METAL PANEL VALLEY DETAIL



EFFECTIVE DATE: 08-07-17
SUBJECT TO CHANGE WITHOUT NOTICE

SCALE: 3" = 1'-0"

A CARLISLE COMPANY