


DMC 450 - PLYWOOD

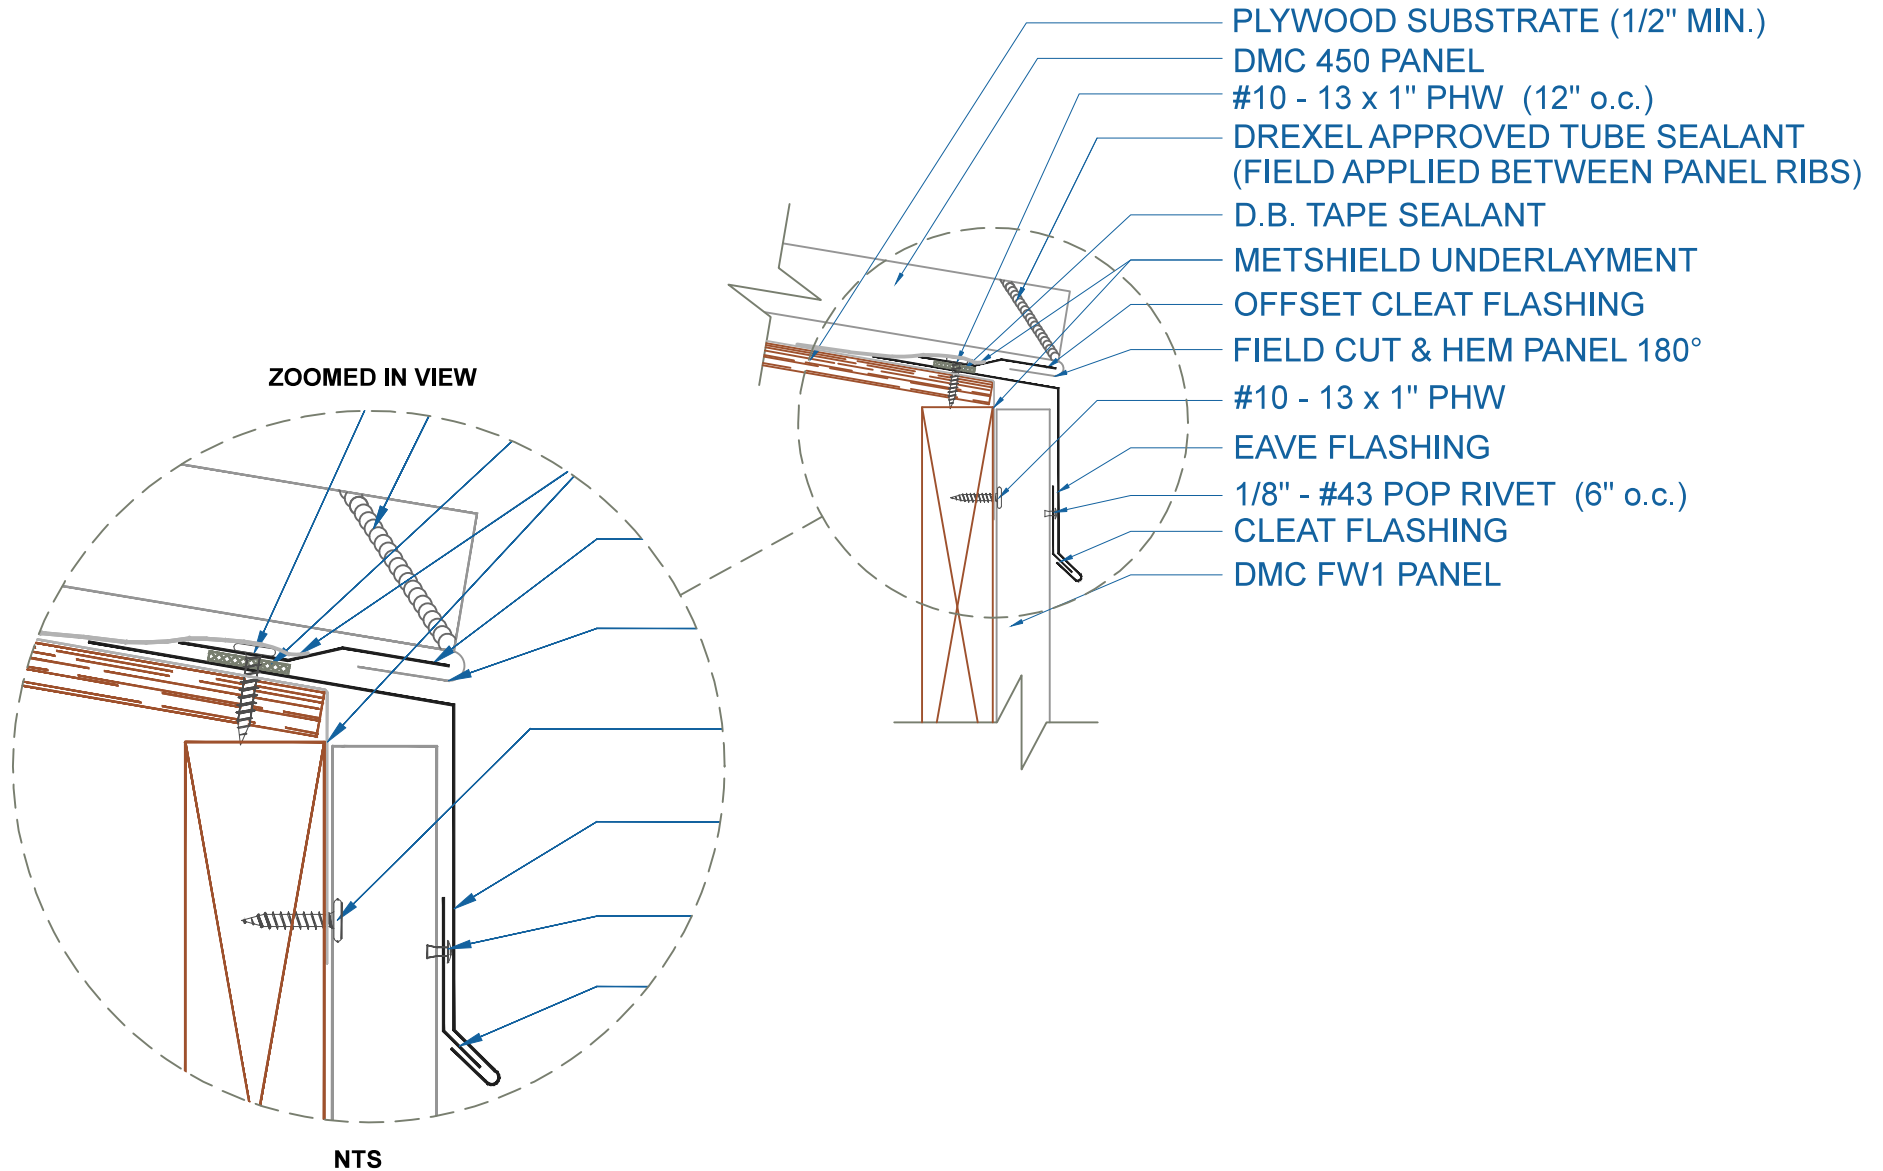

EFFECTIVE DATE: 01-06-14
SUBJECT TO CHANGE WITHOUT NOTICE

EAVE w/FLUSH PANEL

SCALE: 3" = 1'-0"

Drexel Metals
Roofing Systems + Custom Fabrication

