
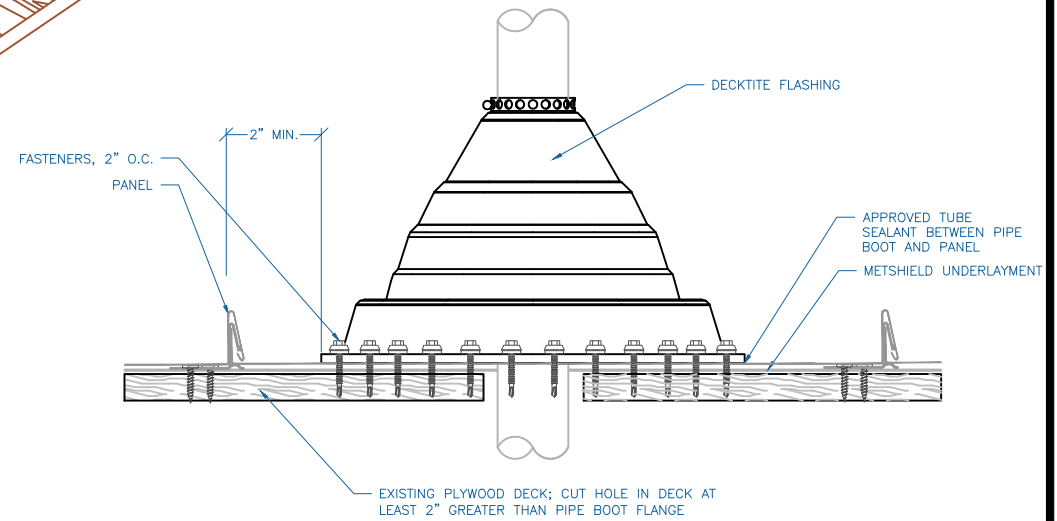


DMC 450 - PLYWOOD

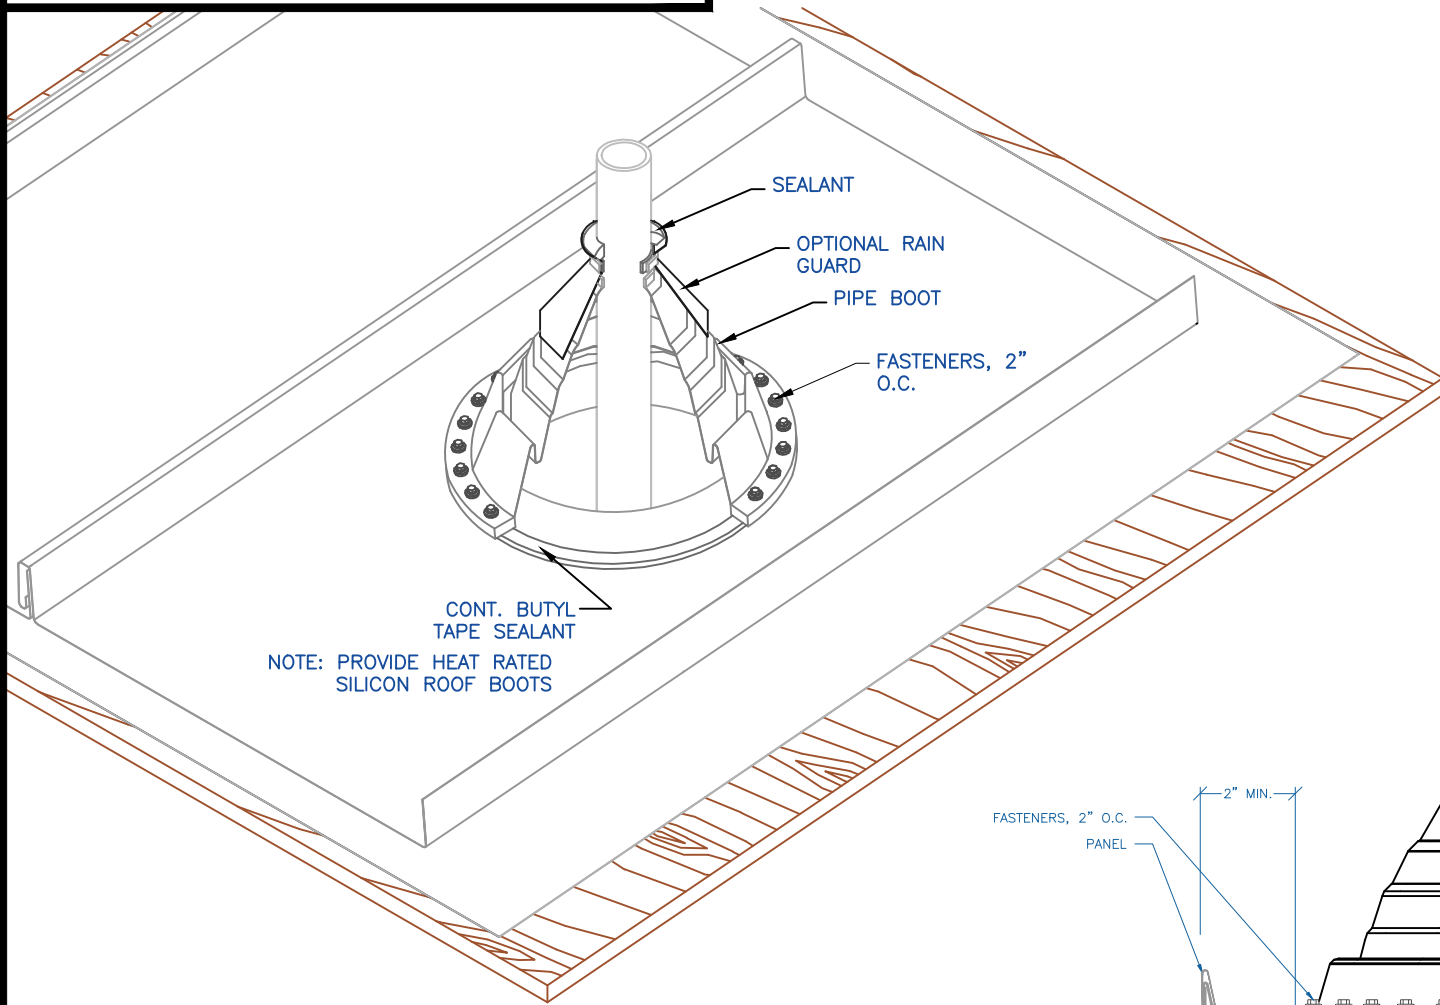

EFFECTIVE DATE: 01-06-2014
SUBJECT TO CHANGE WITHOUT NOTICE

PIPE FLASHING DETAIL

SCALE: NTS

