


DMC 450SL - PLYWOOD

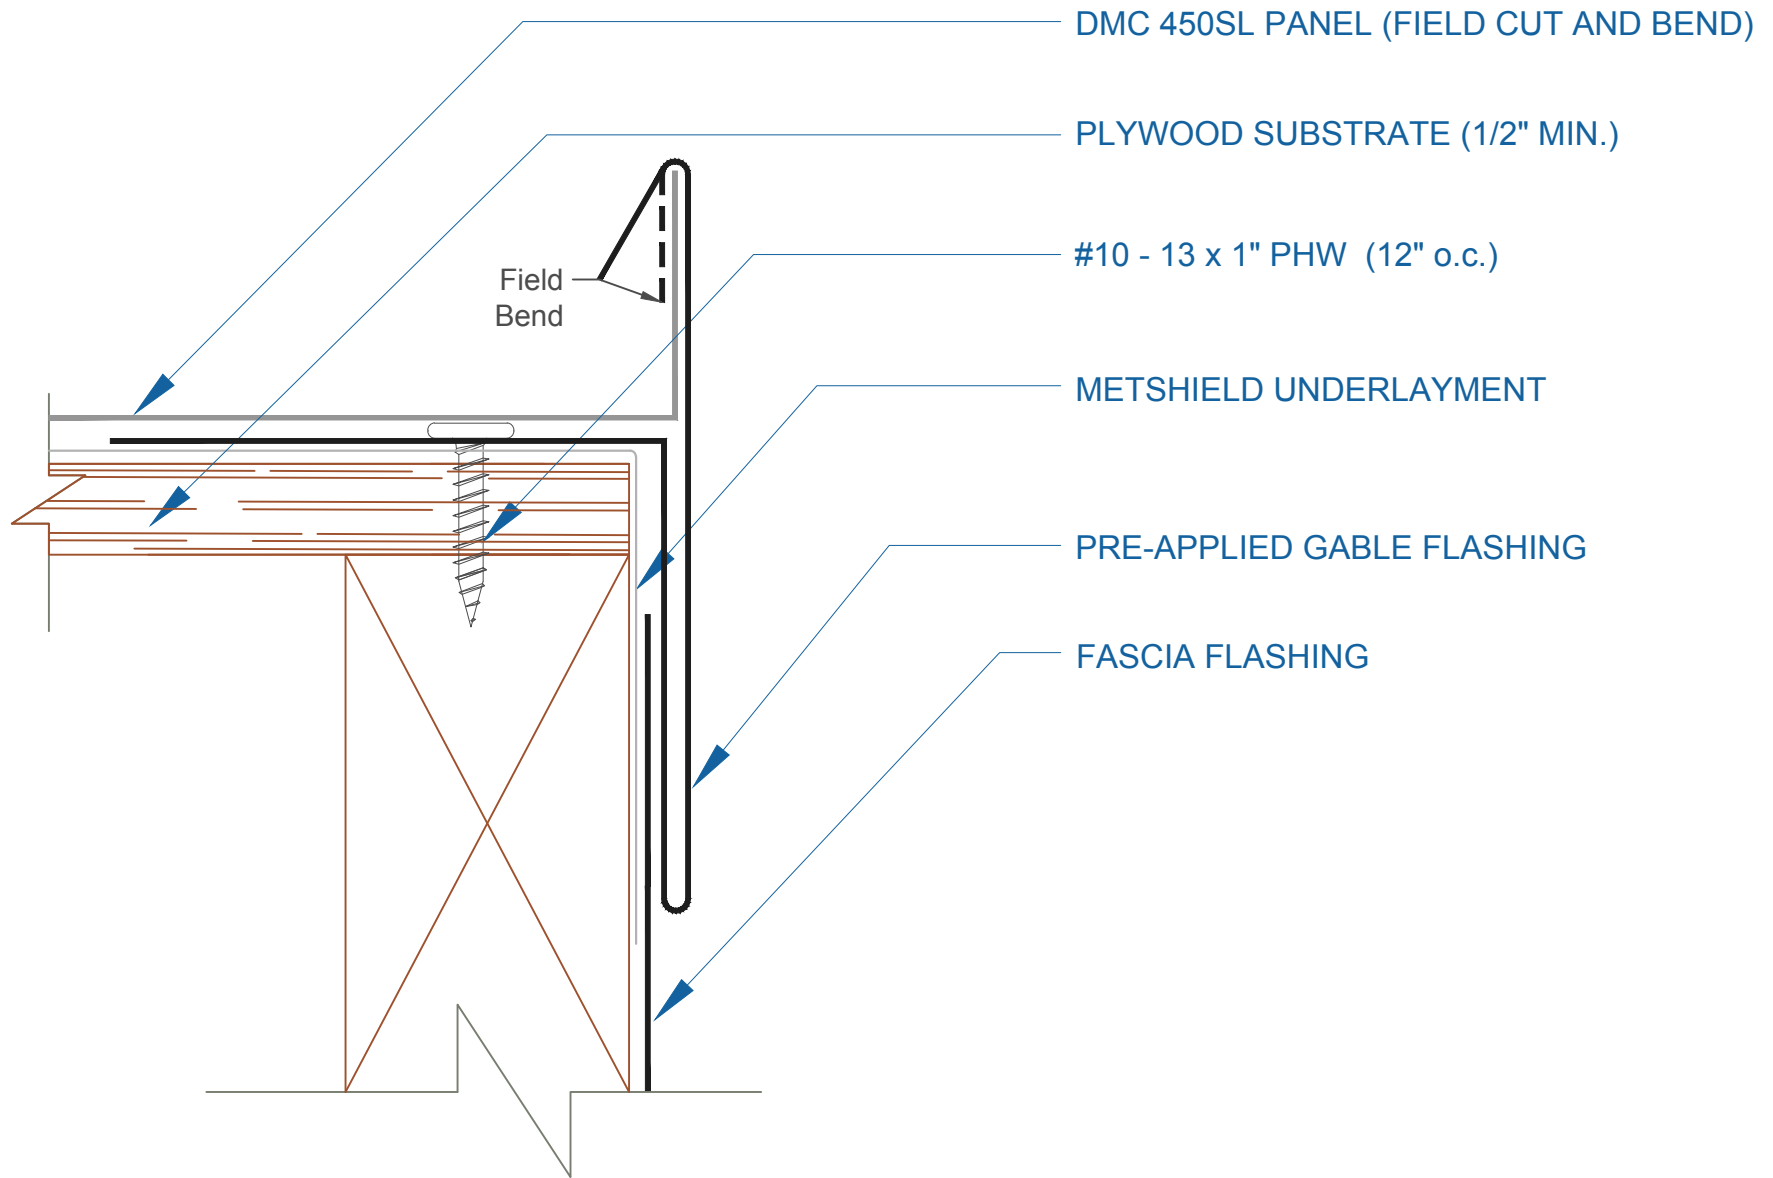

EFFECTIVE DATE: 5-25-16
SUBJECT TO CHANGE WITHOUT NOTICE

PRE-APPLIED GABLE

SCALE: 1'-0" = 1'-0"

DrexelMetals
Roofing Systems + Custom Fabrication

