


DEFEND-R CI PLY PUNCHED INLINE WINDOW SILL DETAIL

DEFEND-R CI POLYISO
CONTINUOUS INSULATION FUNCTIONS AS WRB AND THERMAL BARRIER NO SHEATHING
EXTERIOR CLADDING NON-MASONRY

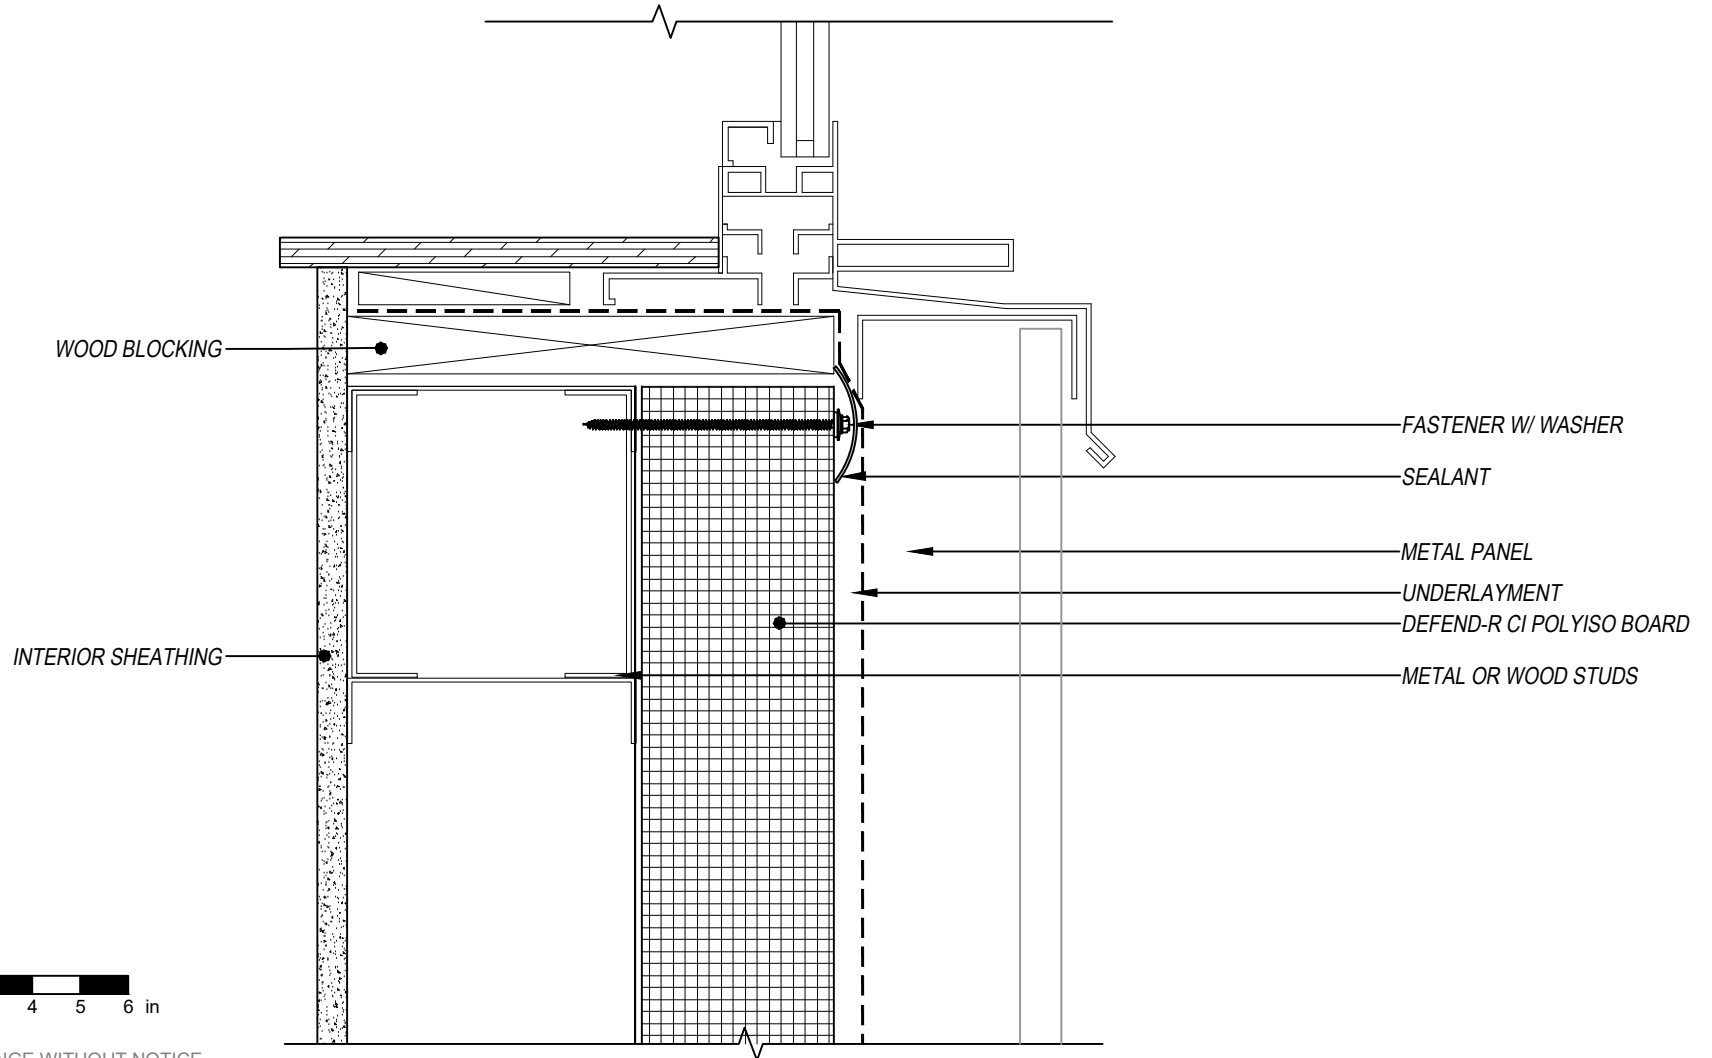

SUBJECT TO CHANGE WITHOUT NOTICE

DISCLAIMER: DETAIL SHOWN FOR ILLUSTRATION PURPOSES ONLY. ACTUAL PROJECT DETAIL MAY VARY