


DEFEND-R CI NAIL BASE  
**PUNCHED INLINE WINDOW SILL DETAIL**  
DEFEND-R CI NAIL BASE  
CONTINUOUS INSULATION UNDER WRB NO SHEATHING  
EXTERIOR CLADDING NON-MASONRY

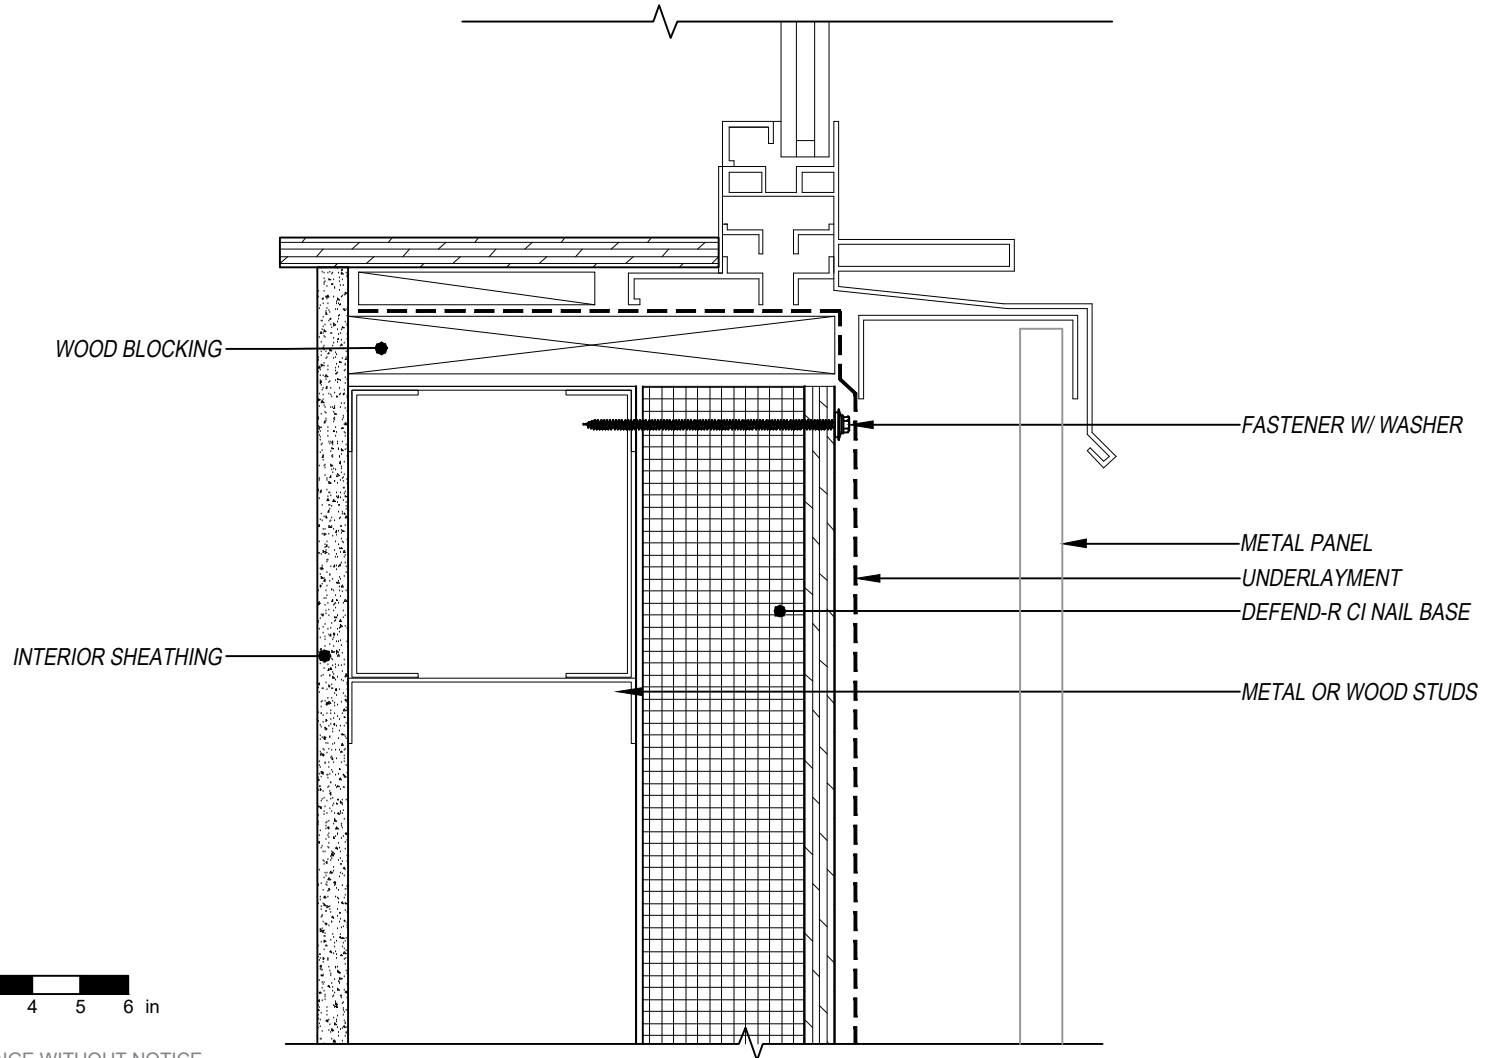

SUBJECT TO CHANGE WITHOUT NOTICE

DISCLAIMER: DETAIL SHOWN FOR ILLUSTRATION PURPOSES ONLY. ACTUAL PROJECT DETAIL MAY VARY