



DEFEND-R CI NAIL BASE
TIE-IN AT FOUNDATION - OPTION 1
DEFEND-R CI NAIL BASE
CONTINUOUS INSULATION UNDER WRB NO SHEATHING
EXTERIOR CLADDING NON-MASONRY

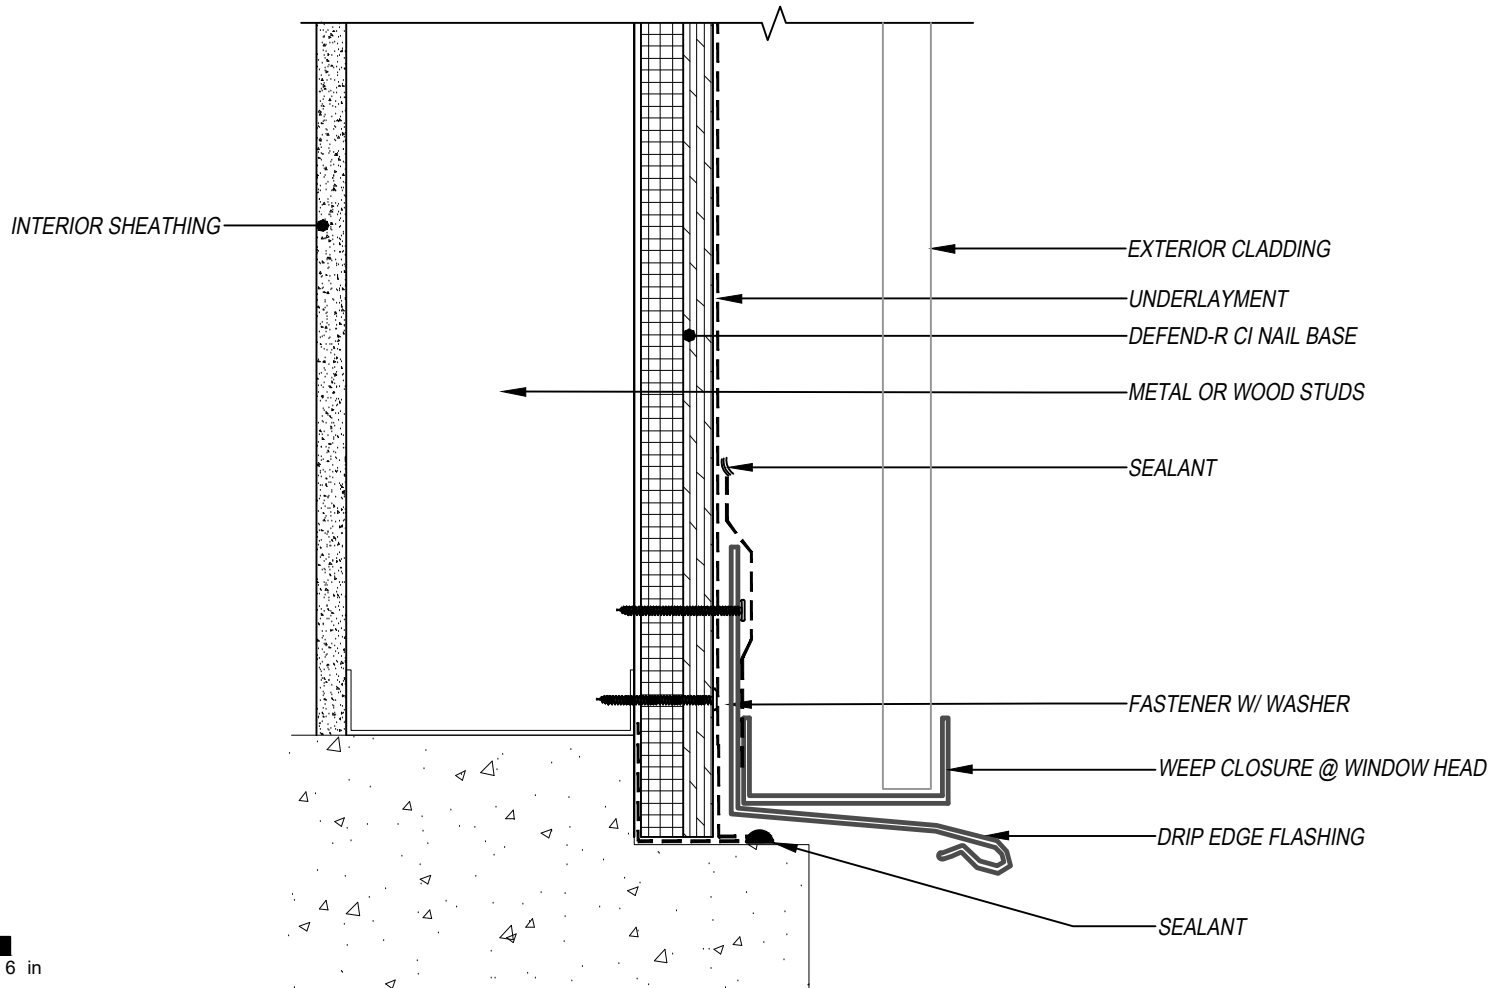

SCALE: 3" = 1'-0"

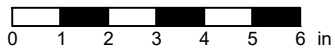

SUBJECT TO CHANGE WITHOUT NOTICE

DISCLAIMER: DETAIL SHOWN FOR ILLUSTRATION PURPOSES ONLY. ACTUAL PROJECT DETAIL MAY VARY