


DEFEND-R CI NAIL BASE
TIE-IN AT FOUNDATION - OPTION 3
DEFEND-R CI NAIL BASE
CONTINUOUS INSULATION UNDER WRB NO SHEATHING
EXTERIOR CLADDING NON-MASONRY

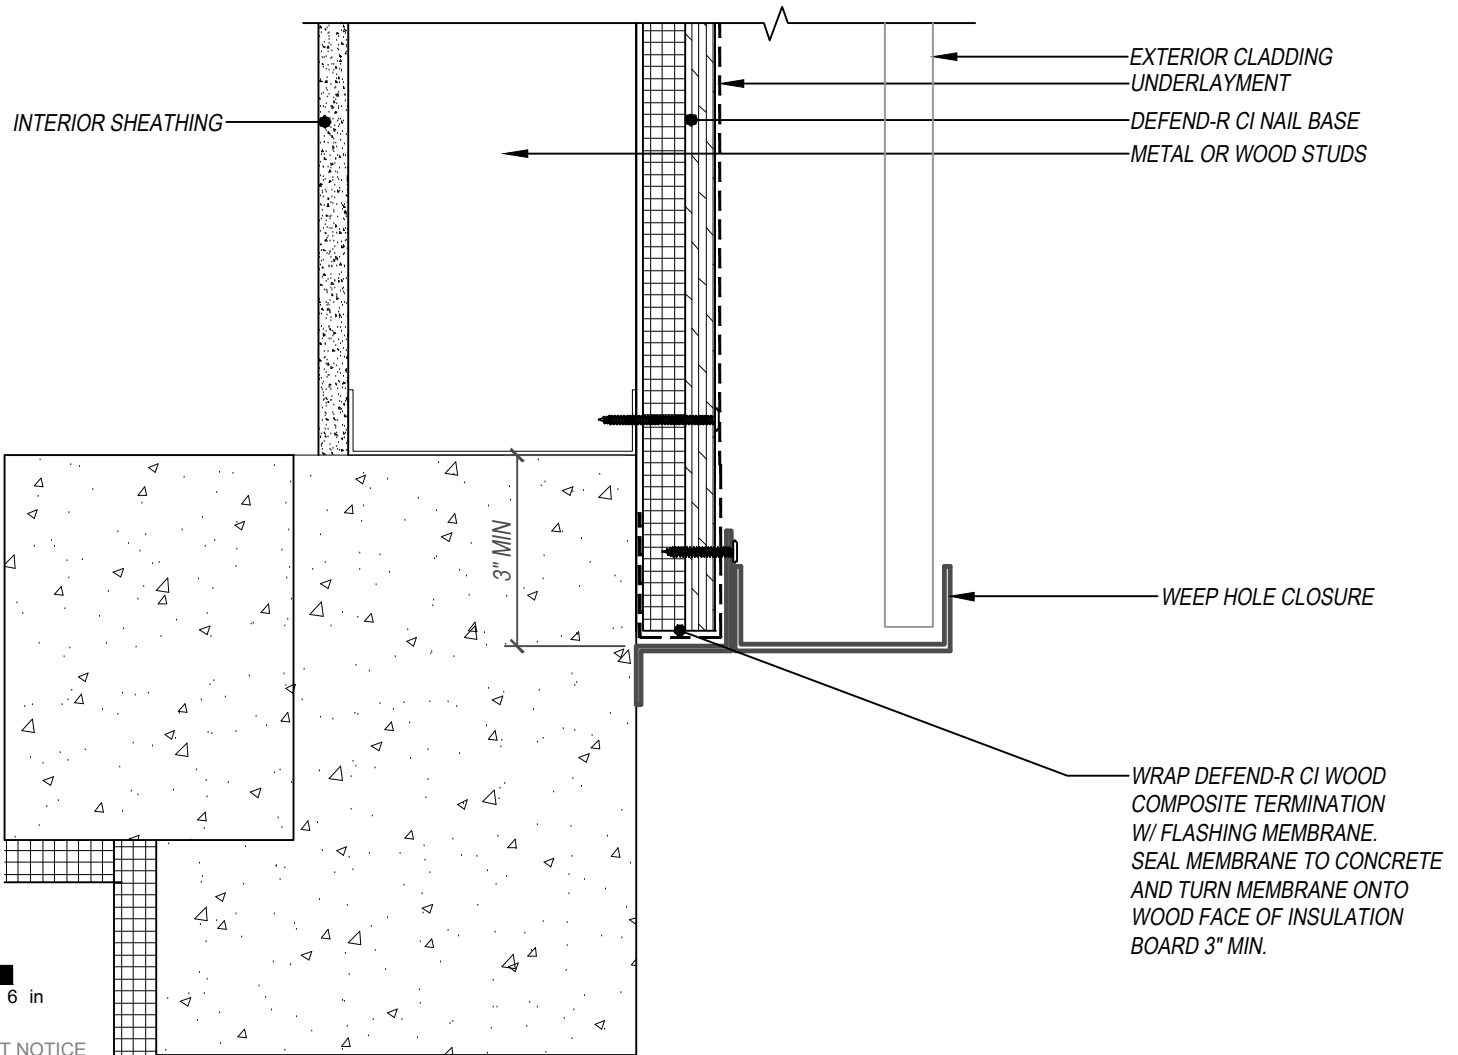

DISCLAIMER: DETAIL SHOWN FOR ILLUSTRATION PURPOSES ONLY. ACTUAL PROJECT DETAIL MAY VARY