


DEFEND-R CI NAIL BASE
STEEL FRAME PARAPET

DEFEND-R CI NAIL BASE
CONTINUOUS INSULATION UNDER WRB WITH SHEATHING
EXTERIOR CLADDING NON-MASONRY

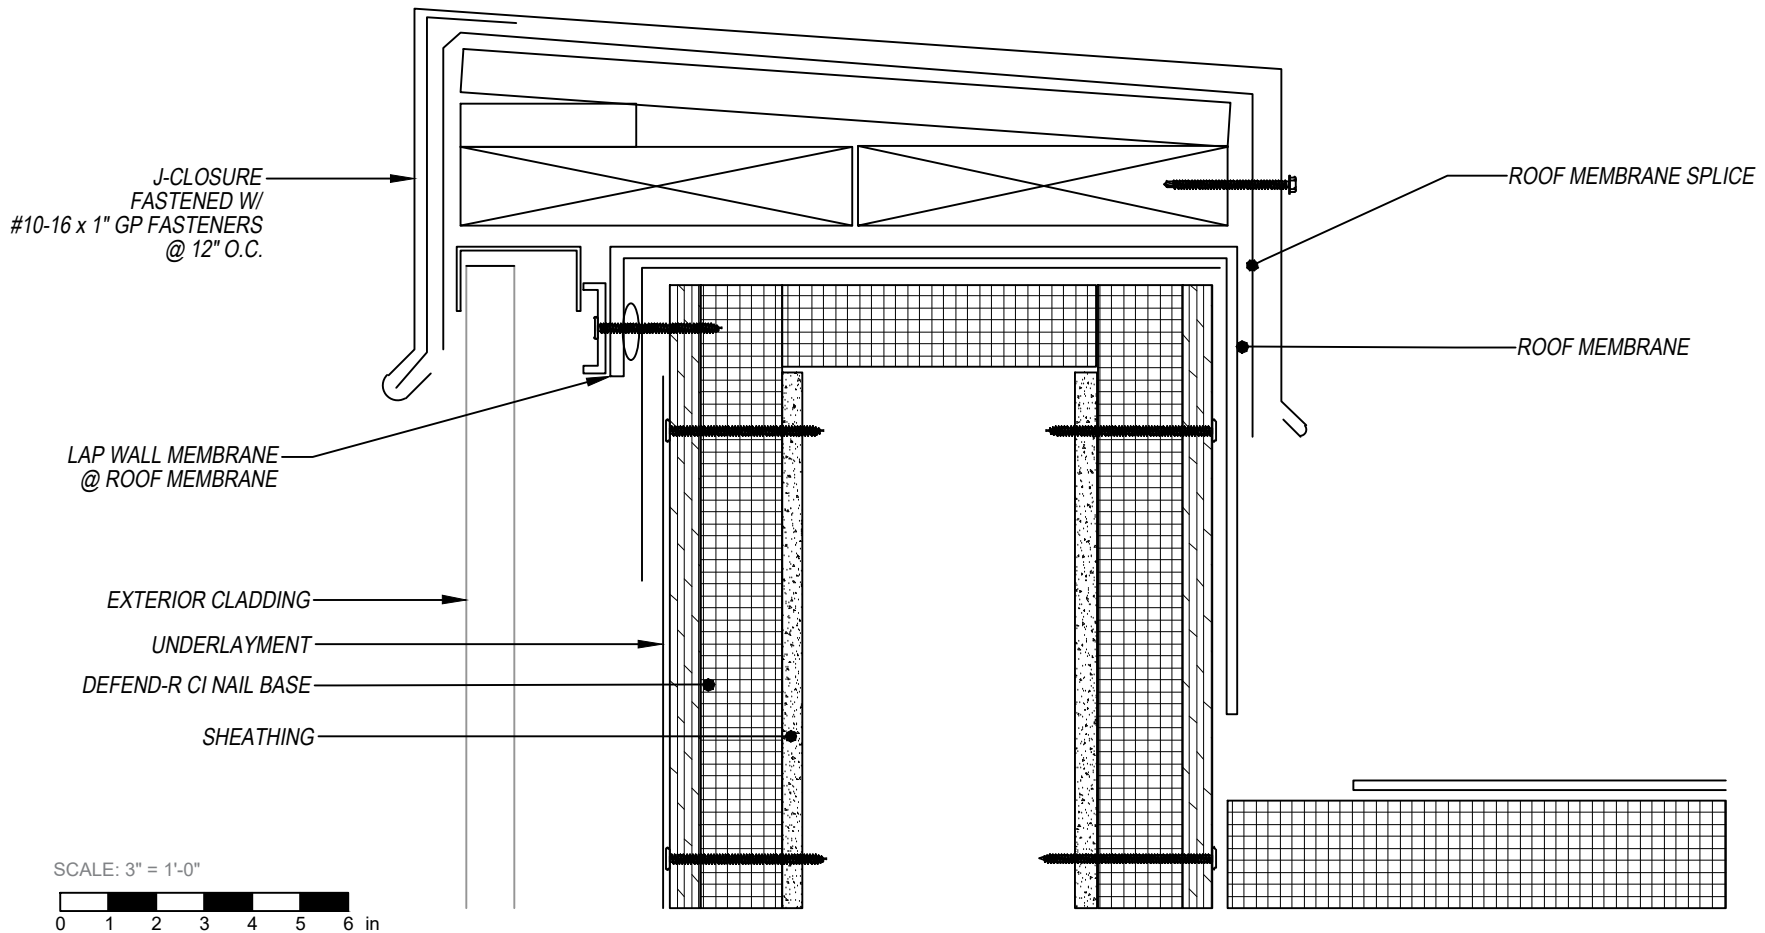

SUBJECT TO CHANGE WITHOUT NOTICE

DISCLAIMER: DETAIL SHOWN FOR ILLUSTRATION PURPOSES ONLY. ACTUAL PROJECT DETAIL MAY VARY