


DEFEND-R CI NAIL BASE  
**STEEL FRAME PARAPET DETAIL**  
 DEFEND-R CI NAIL BASE  
 CONTINUOUS INSULATION UNDER WRB NO SHEATHING  
 EXTERIOR CLADDING NON-MASONRY

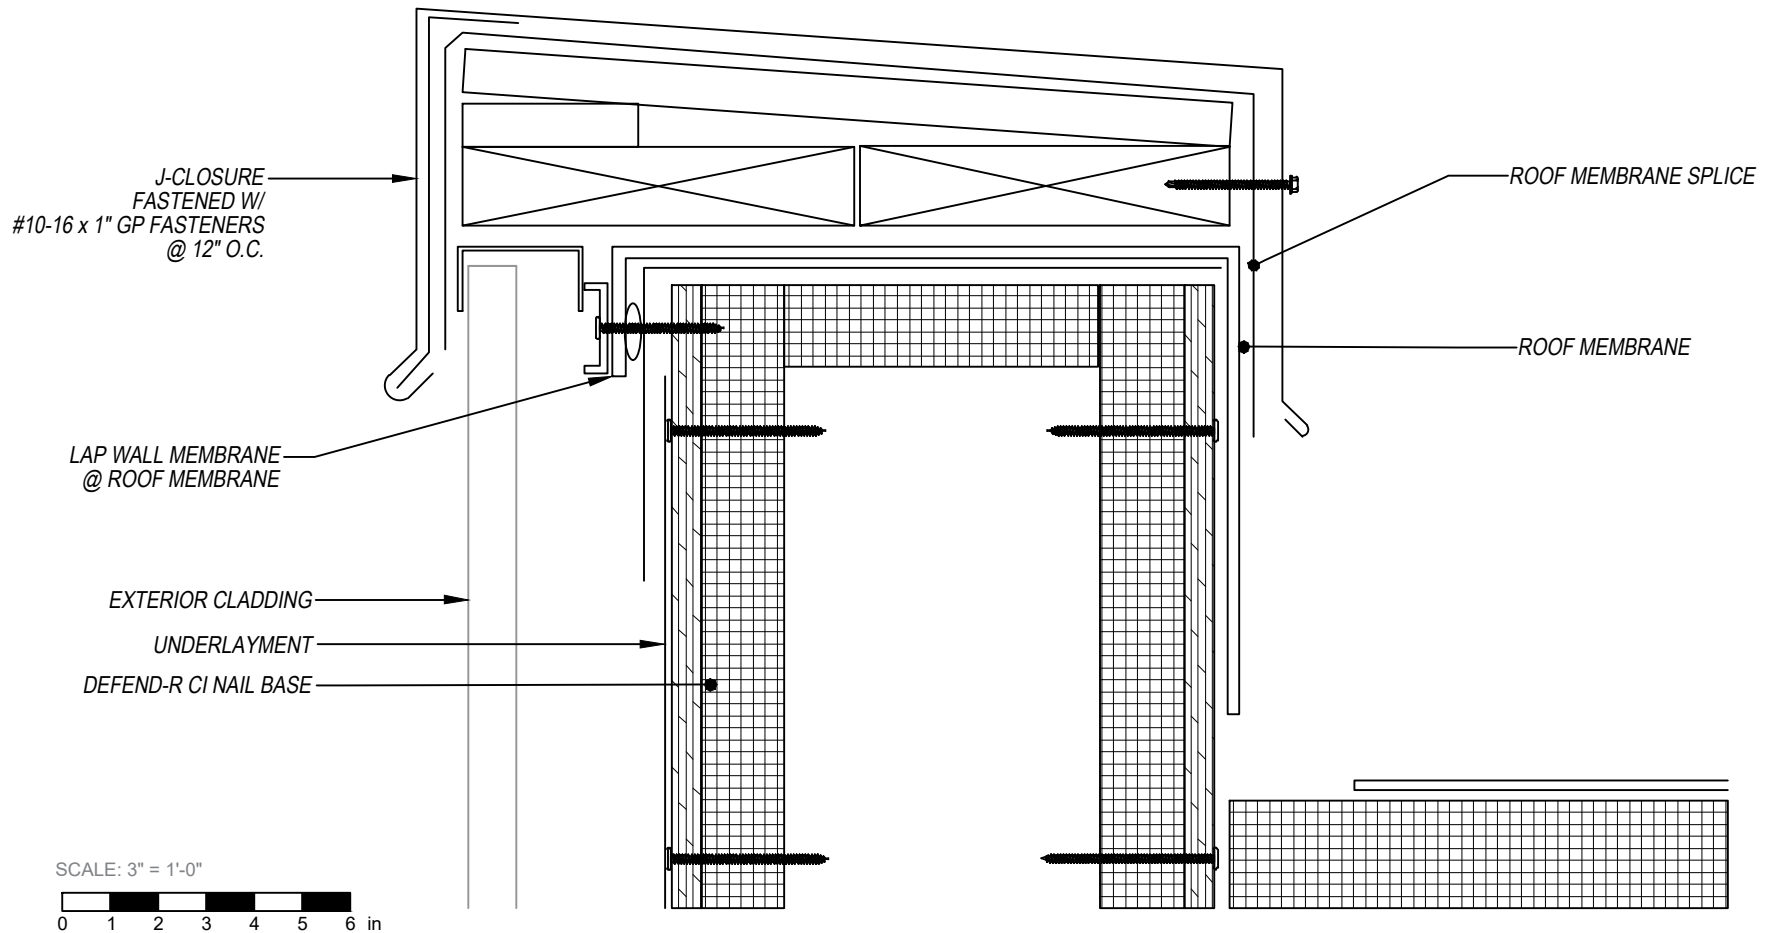

SUBJECT TO CHANGE WITHOUT NOTICE

DISCLAIMER: DETAIL SHOWN FOR ILLUSTRATION PURPOSES ONLY. ACTUAL PROJECT DETAIL MAY VARY