


DEFEND-R CI NAIL BASE

PIPE AND PENETRATION FLASHING DETAIL


DEFEND-R CI NAIL BASE

CONTINUOUS INSULATION UNDER WRB WITH NO SHEATHING

EXTERIOR CLADDING NON-MASONRY

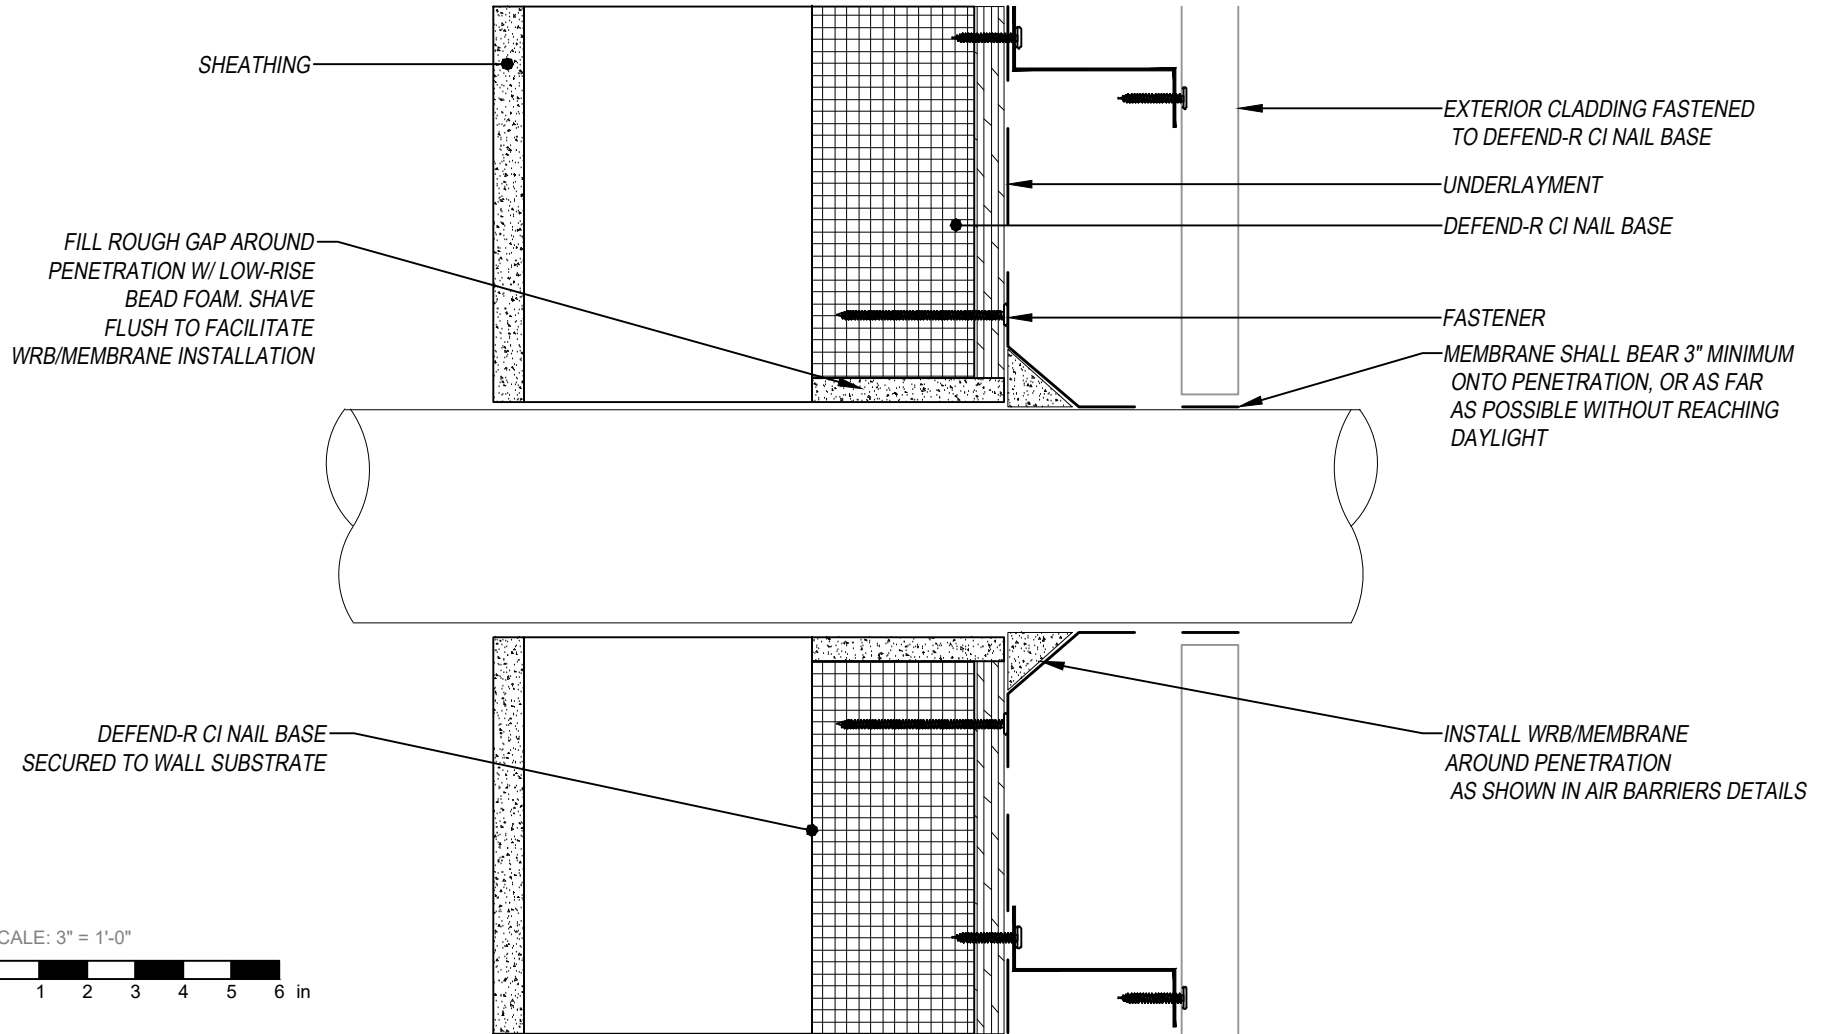

SCALE: 3" = 1'-0"

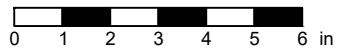

SUBJECT TO CHANGE WITHOUT NOTICE

DISCLAIMER: DETAIL SHOWN FOR ILLUSTRATION PURPOSES ONLY. ACTUAL PROJECT DETAIL MAY VARY