
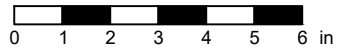


DEFEND-R CI NAIL BASE SHELF ANGLE DETAIL

DEFEND-R CI NAIL BASE
CONTINUOUS INSULATION UNDER WRB WITH SHEATHING
EXTERIOR CLADDING MASONRY

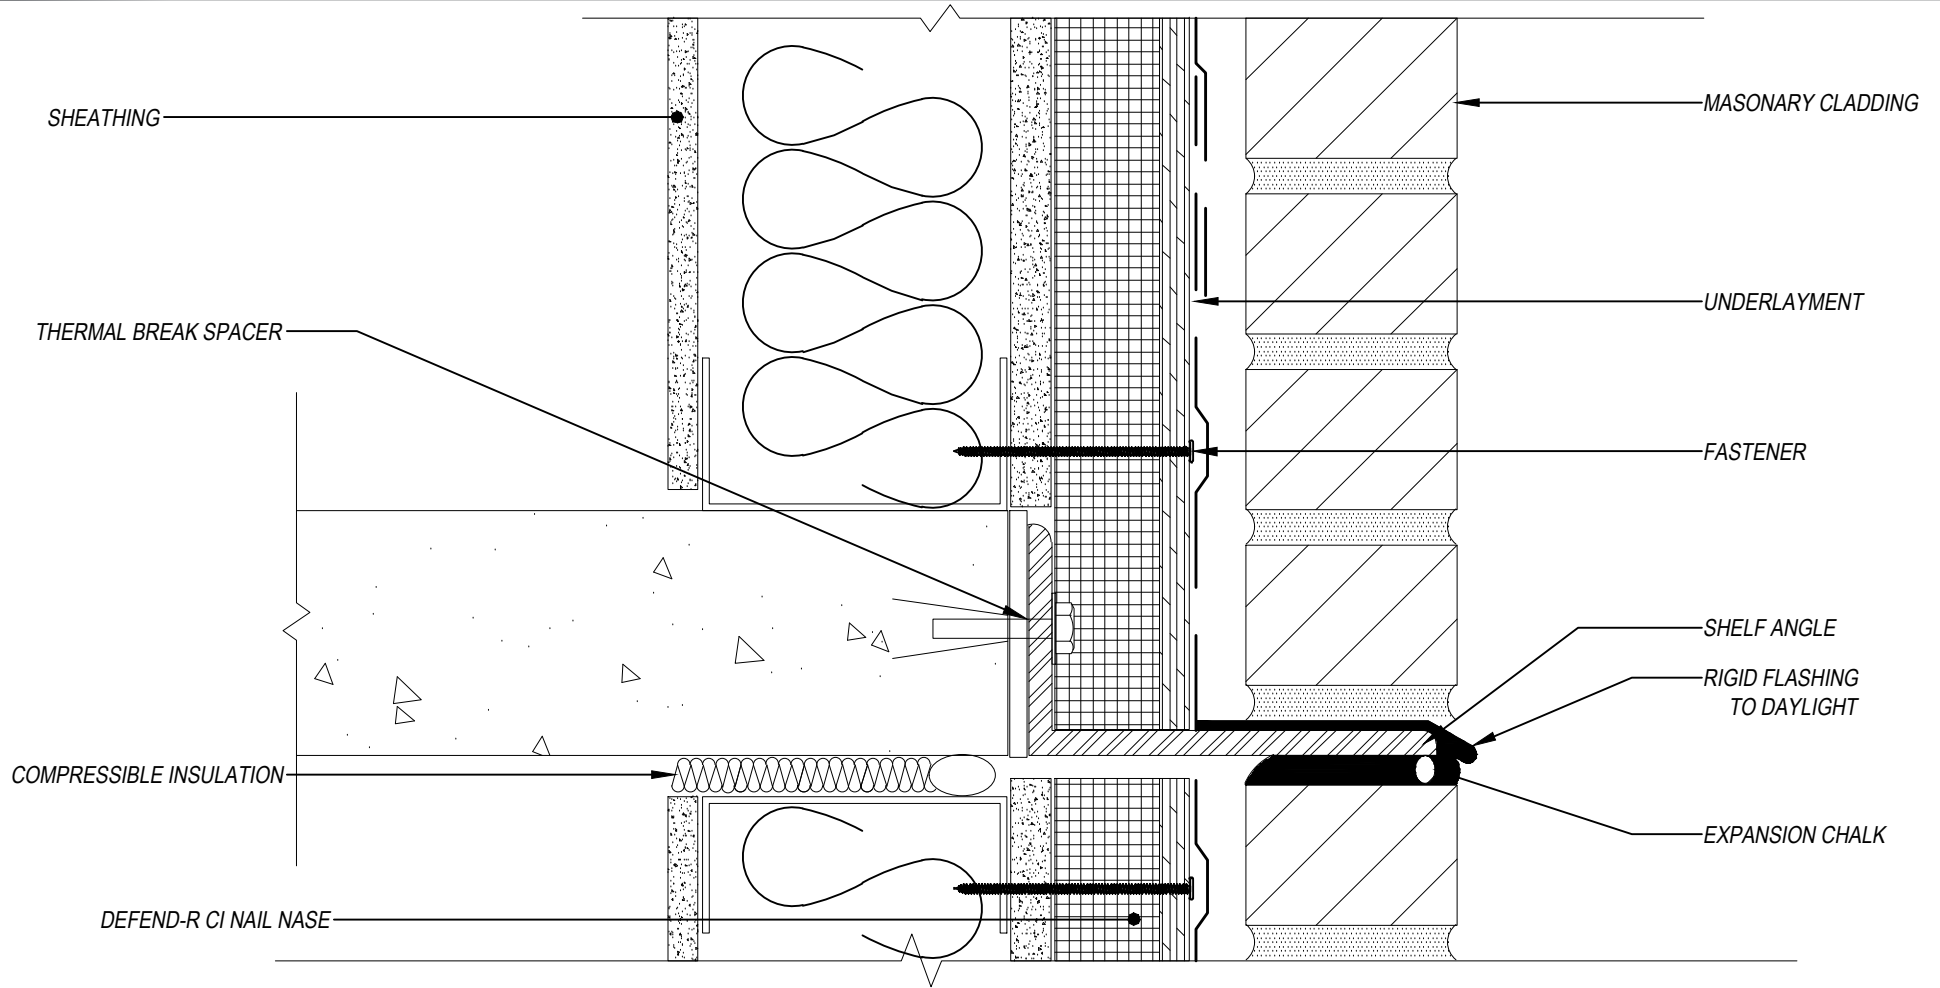

SUBJECT TO CHANGE WITHOUT NOTICE

DISCLAIMER: DETAIL SHOWN FOR ILLUSTRATION PURPOSES ONLY. ACTUAL PROJECT DETAIL MAY VARY