



DEFEND-R CI VP-SA WRB FLANGED WINDOW JAMB DETAIL

DEFEND-R CI WOOD COMPOSITE
CONTINUOUS POLYISO INSULATION
DEFEND-R CI VP-SA WRB
VAPOR PERMEABLE, SELF-ADHERING AND WATER RESISTIVE BARRIER

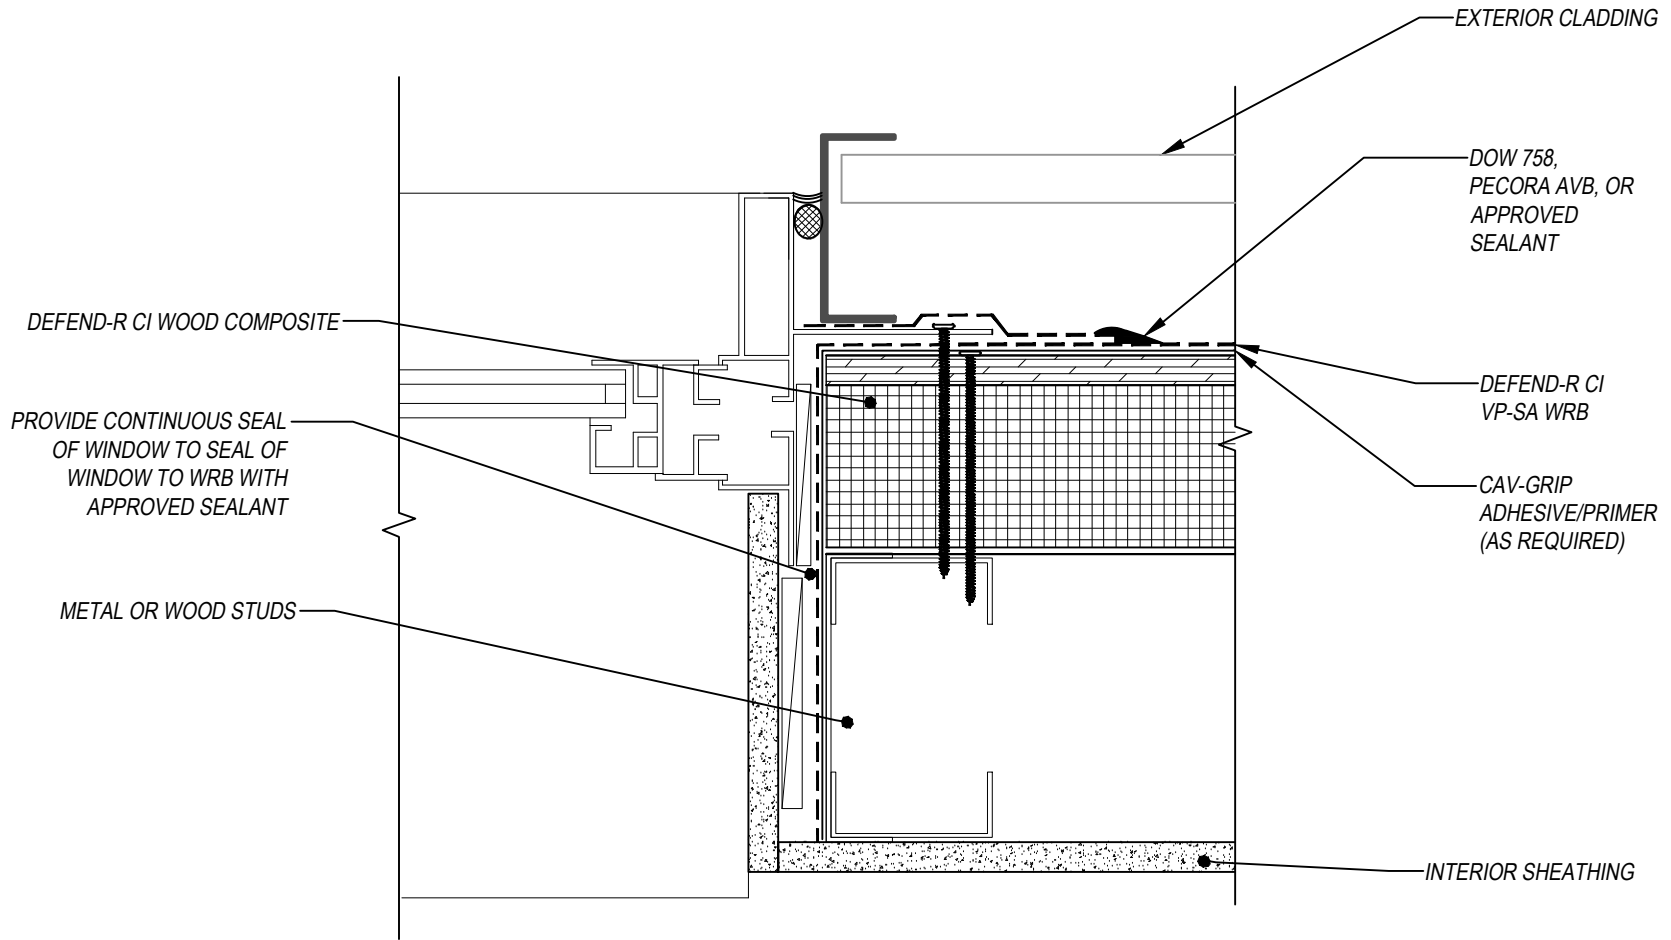

SCALE: 3" = 1'-0"

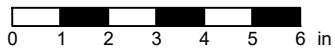

SUBJECT TO CHANGE WITHOUT NOTICE

DISCLAIMER: DETAIL SHOWN FOR ILLUSTRATION PURPOSES ONLY. ACTUAL PROJECT DETAIL MAY VARY