


DEFEND-R CI VP-SA WRB
PARAPET

DEFEND-R CI WOOD COMPOSITE
CONTINUOUS POLYISO INSULATION
DEFEND-R CI VP-SA WRB
VAPOR PERMEABLE, SELF ADHERING AND WATER RESISTIVE BARRIER

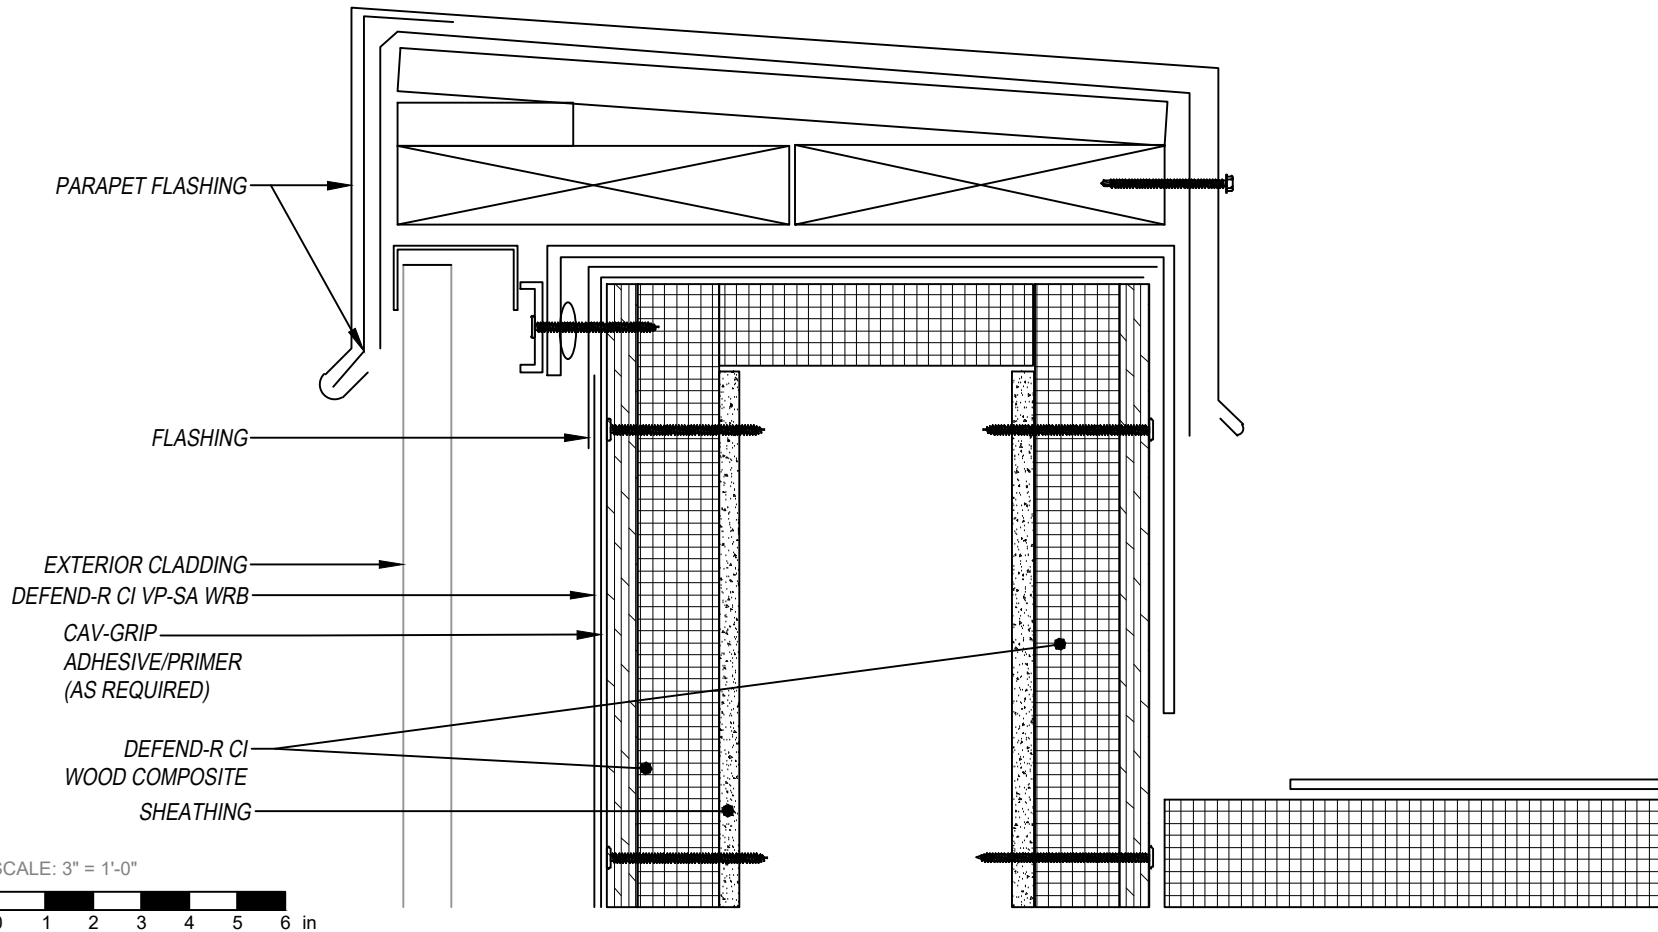

SUBJECT TO CHANGE WITHOUT NOTICE

DISCLAIMER: DETAIL SHOWN FOR ILLUSTRATION PURPOSES ONLY. ACTUAL PROJECT DETAIL MAY VARY