
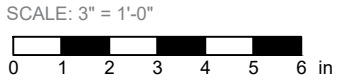


DEFEND-R CI VP-SA WRB
CONSTRUCTION JOINT DETAIL
 DEFEND-R CI WOOD COMPOSITE
 CONTINUOUS POLYISO INSULATION
 DEFEND-R CI VP-SA WRB
 VAPOR PERMEABLE, SELF ADHERING AND WATER RESISTIVE BARRIER

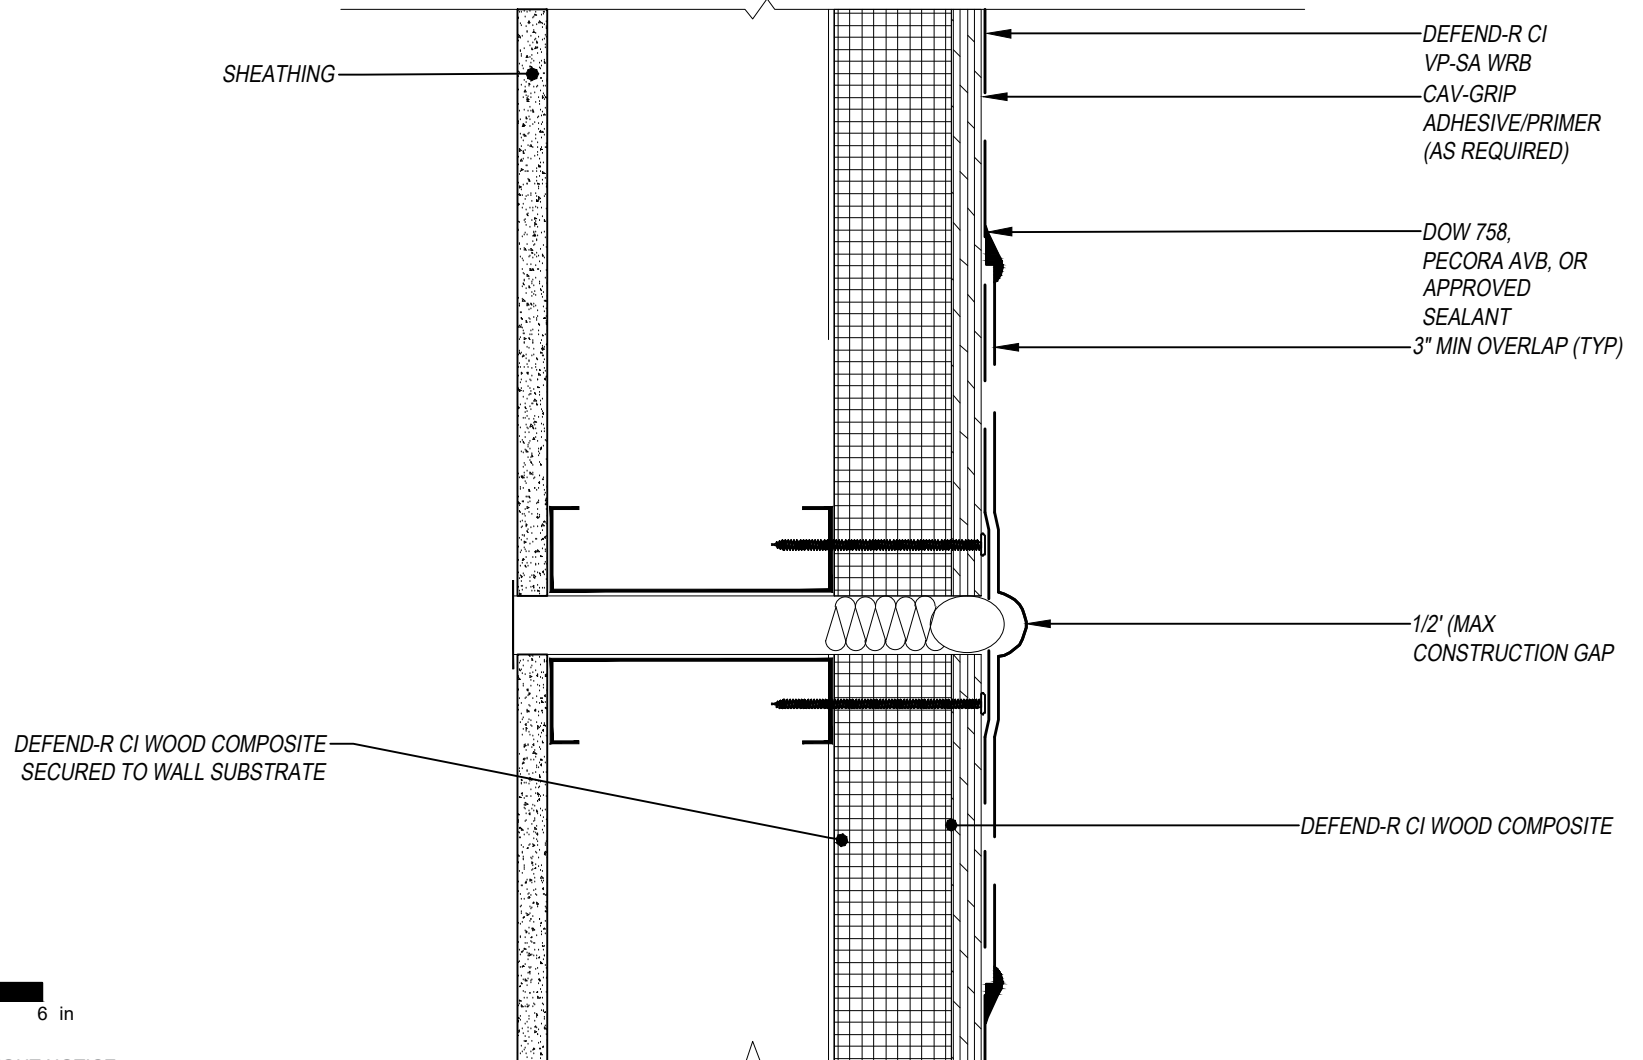

SUBJECT TO CHANGE WITHOUT NOTICE

DISCLAIMER: DETAIL SHOWN FOR ILLUSTRATION PURPOSES ONLY. ACTUAL PROJECT DETAIL MAY VARY