



DEFEND-R CI VP-SA WRB  
**PIPE AND PENETRATION METHOD A**  
 DEFEND-R CI WOOD COMPOSITE  
 CONTINUOUS POLYISO INSULATION  
 DEFEND-R CI VP-SA WRB  
 VAPOR PERMEABLE, SELF ADHERING AND WATER RESISTIVE BARRIER

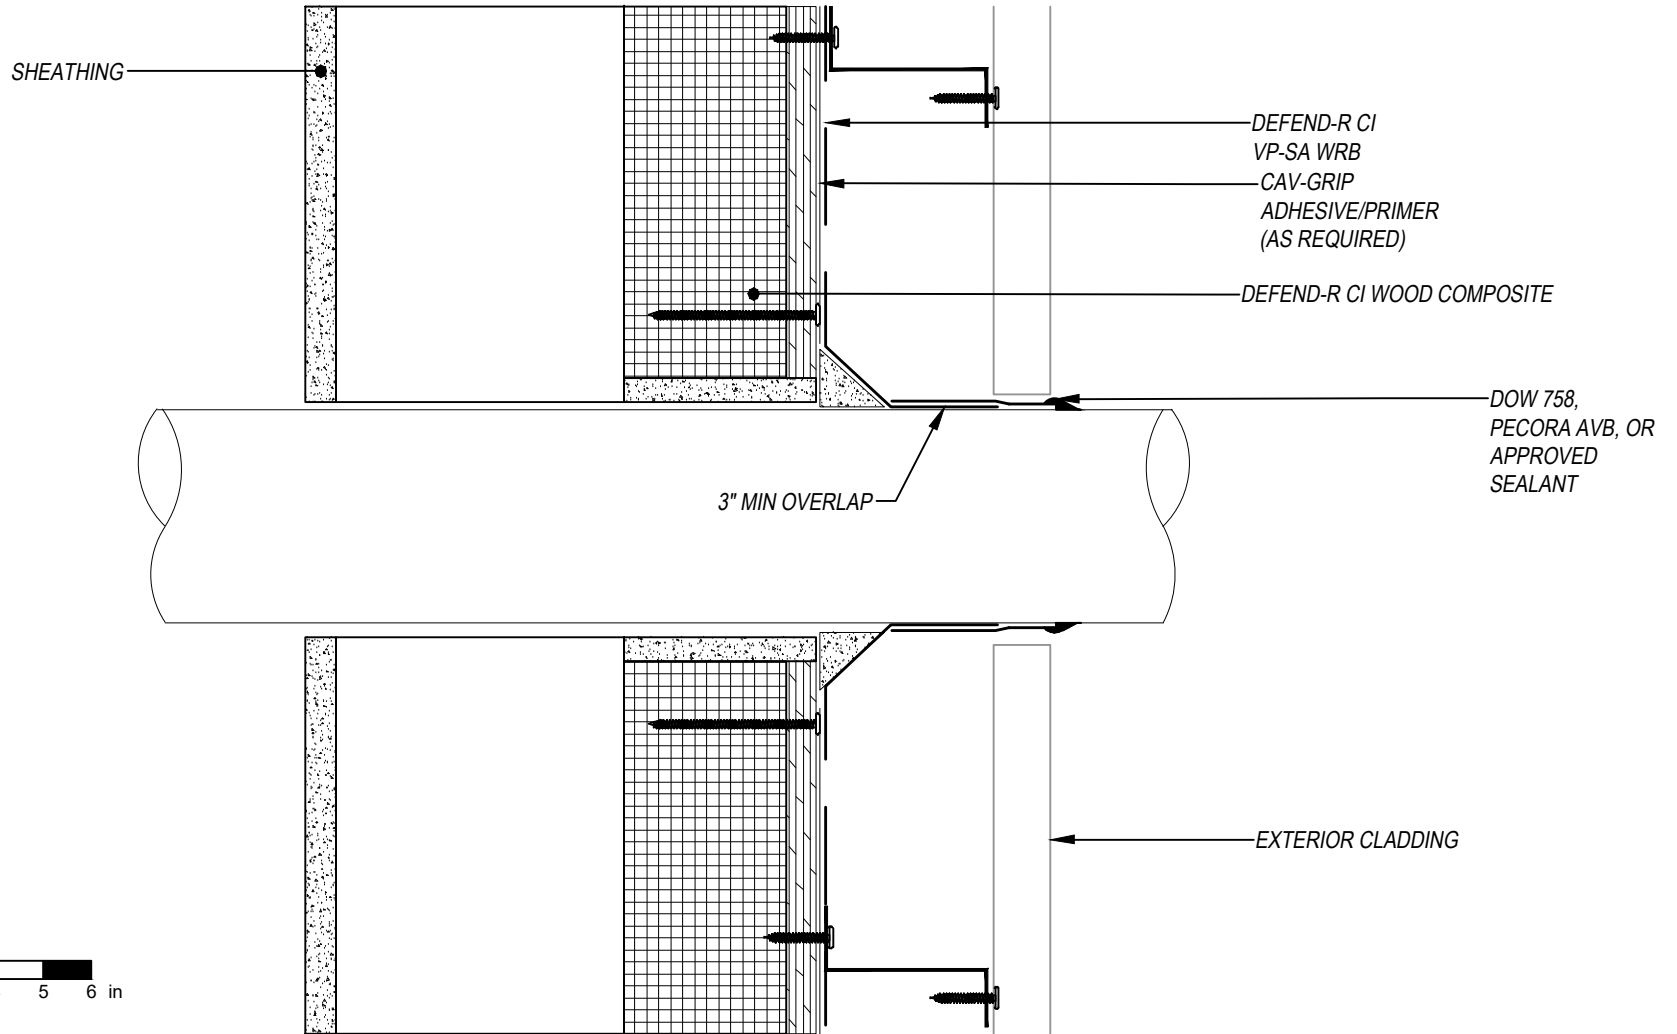

SCALE: 3" = 1'-0"

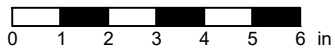

SUBJECT TO CHANGE WITHOUT NOTICE

DISCLAIMER: DETAIL SHOWN FOR ILLUSTRATION PURPOSES ONLY. ACTUAL PROJECT DETAIL MAY VARY