


# DMC FWQ150 - PLYWOOD

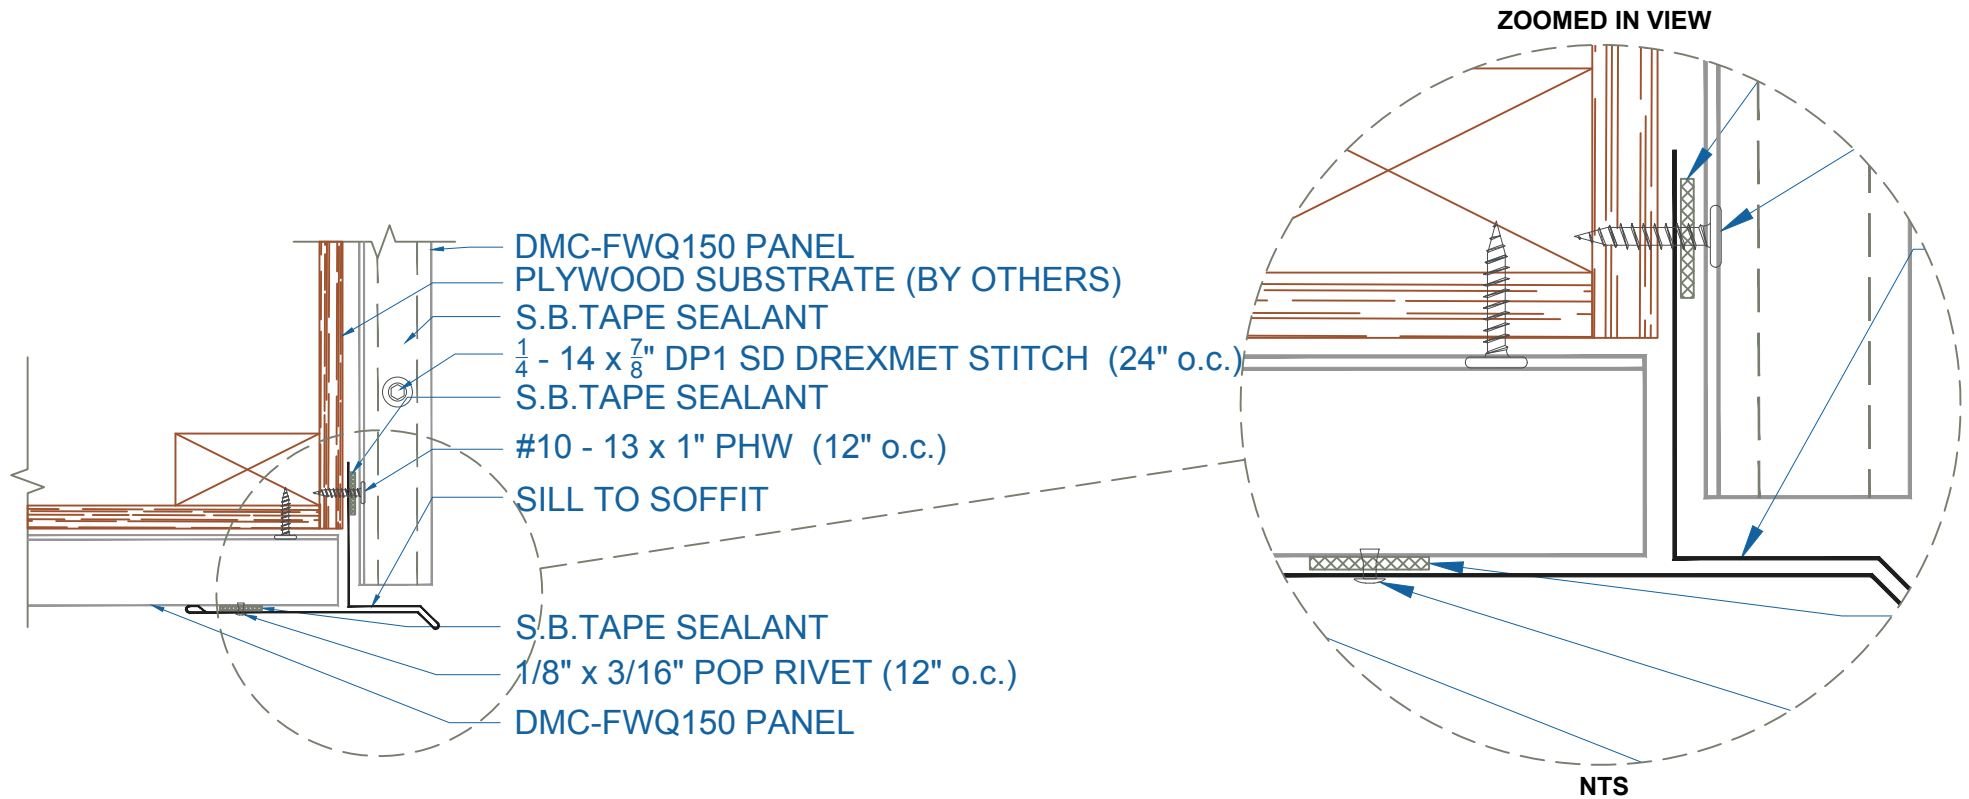

EFFECTIVE DATE: 05-11-18  
SUBJECT TO CHANGE WITHOUT NOTICE

## SILL TO SOFFIT

SCALE: 3" = 1'-0"