


# DMC 150SS - PLYWOOD

ZOOMED IN VIEW

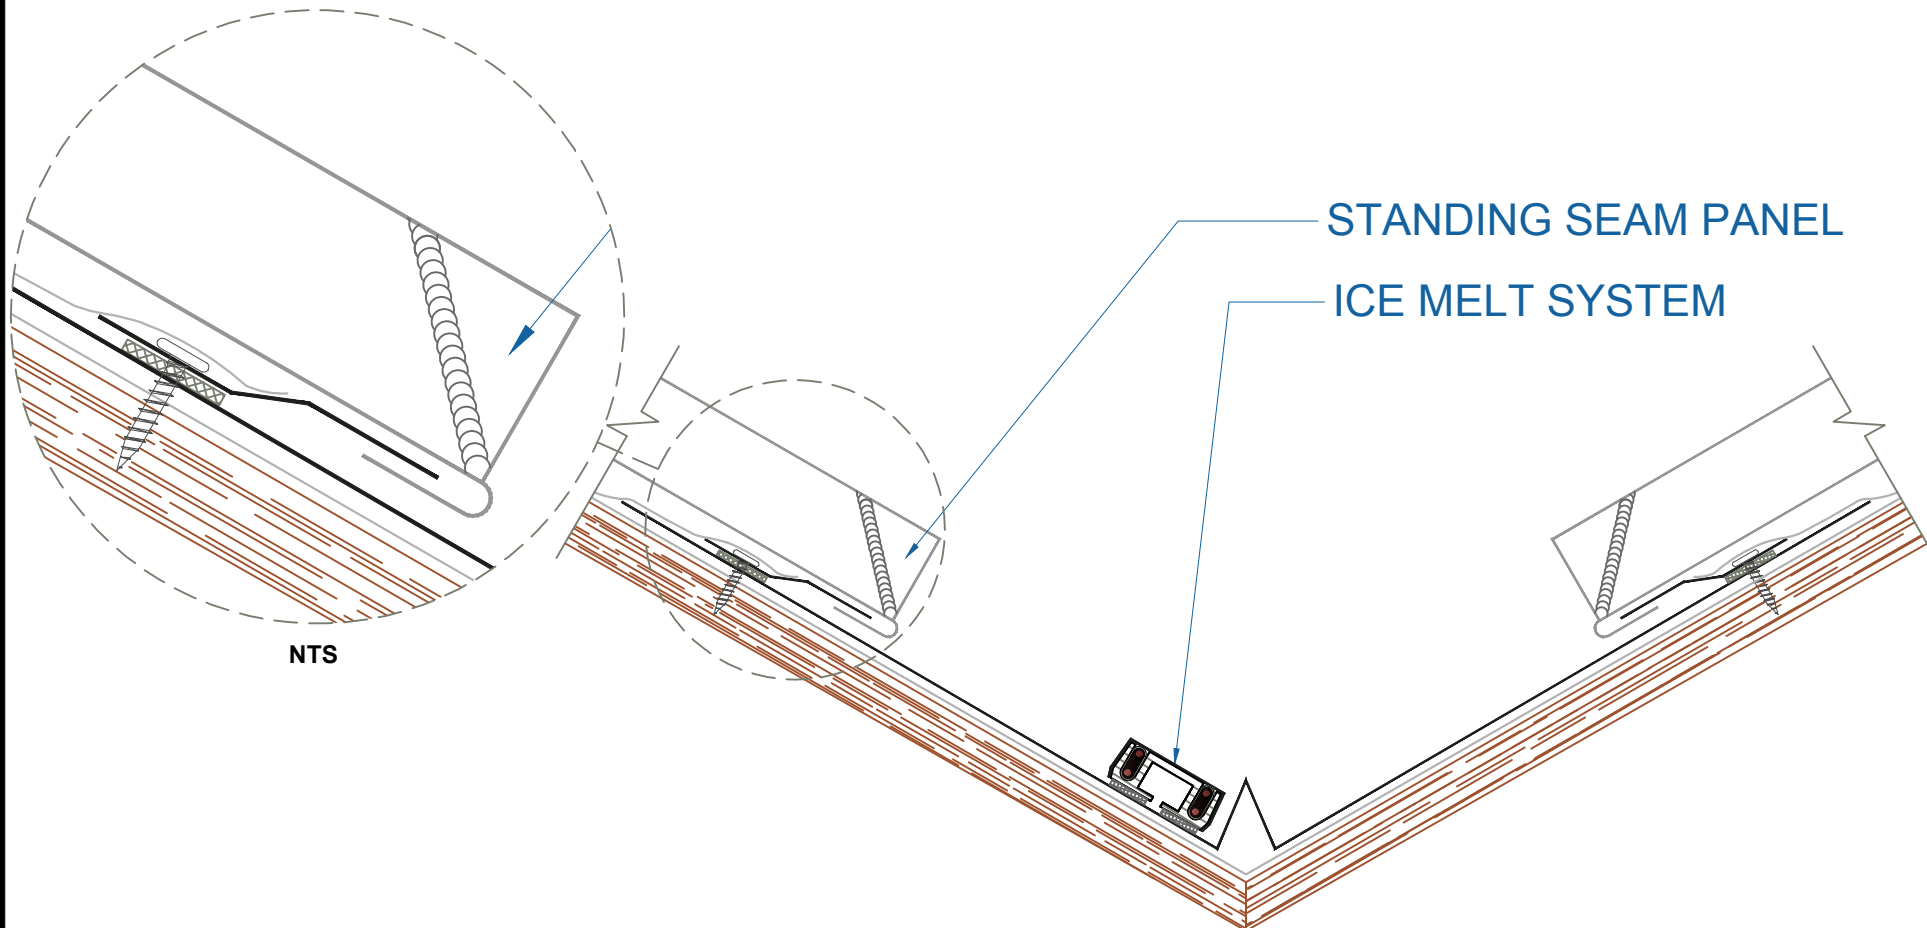

NTS

STANDING SEAM PANEL

ICE MELT SYSTEM

EFFECTIVE DATE: 08-08-18  
SUBJECT TO CHANGE WITHOUT NOTICE

## VALLEY w/ICE MELT

SCALE: 4" = 1'-0"

**DrexelMetals**  
Roofing Systems + Custom Fabrication  
A CARLISLE COMPANY