


## DMC 450 - PLYWOOD

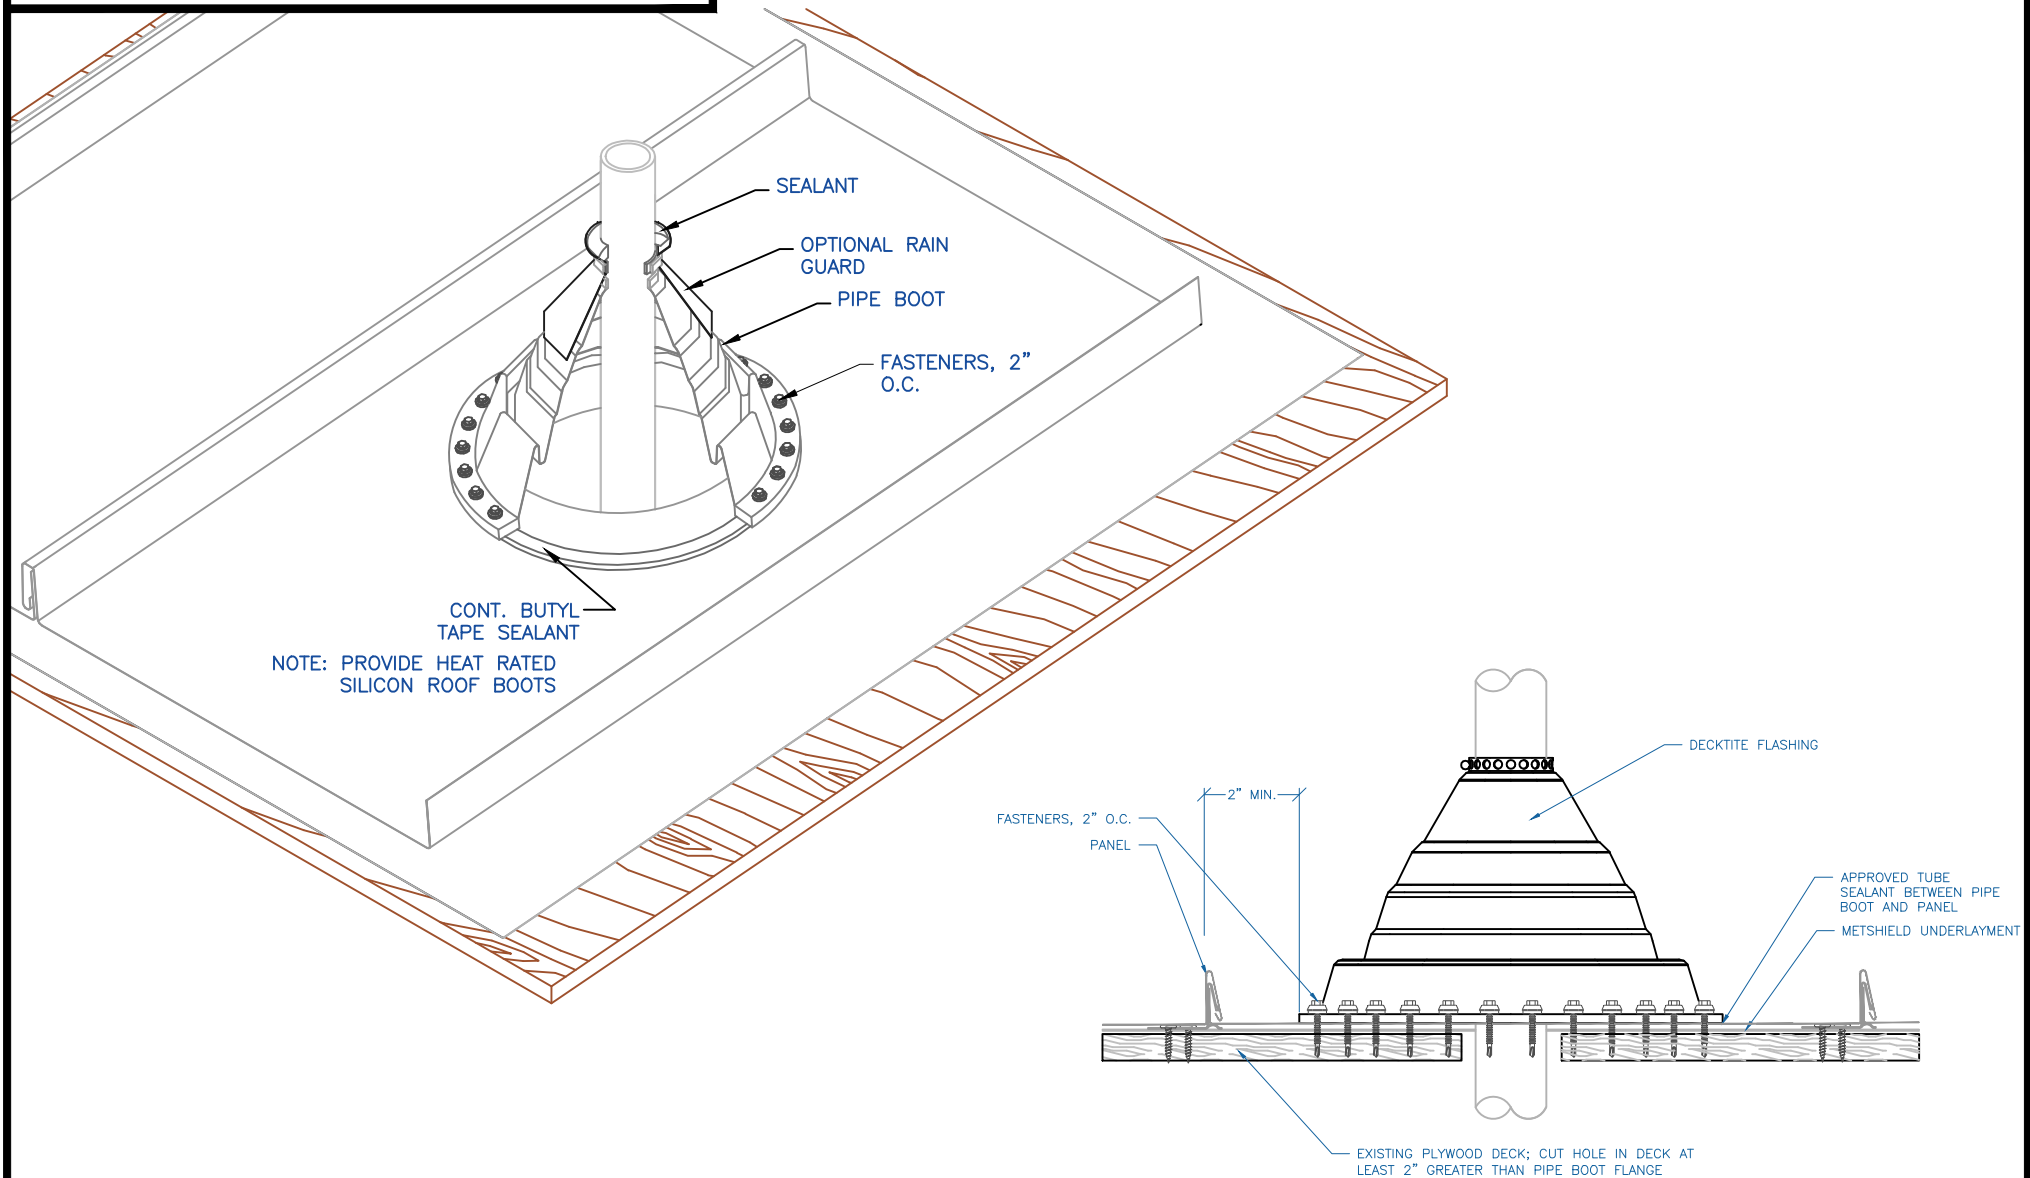

## PIPE FLASHING DETAIL

SCALE: NTS

**DrexelMetals**  
Roofing Systems + Custom Fabrication

EFFECTIVE DATE: 01-06-2014  
SUBJECT TO CHANGE WITHOUT NOTICE